

SURVEY PT. LOTS 79, 80, & 81 OF THE
ORIGINAL PLAT OF WAPAKONETA, OHIO


"SKIP" STIMMEL
AUGLAIZE COUNTY ENGINEER
1981



Scale: _____

NOTE:

REFER TO 18"x24" DRAWING THAT IS RECORDED
IN CABINET A, PAGE 144, IN THE AUGLAIZE
COUNTY RECORDERS OFFICE.

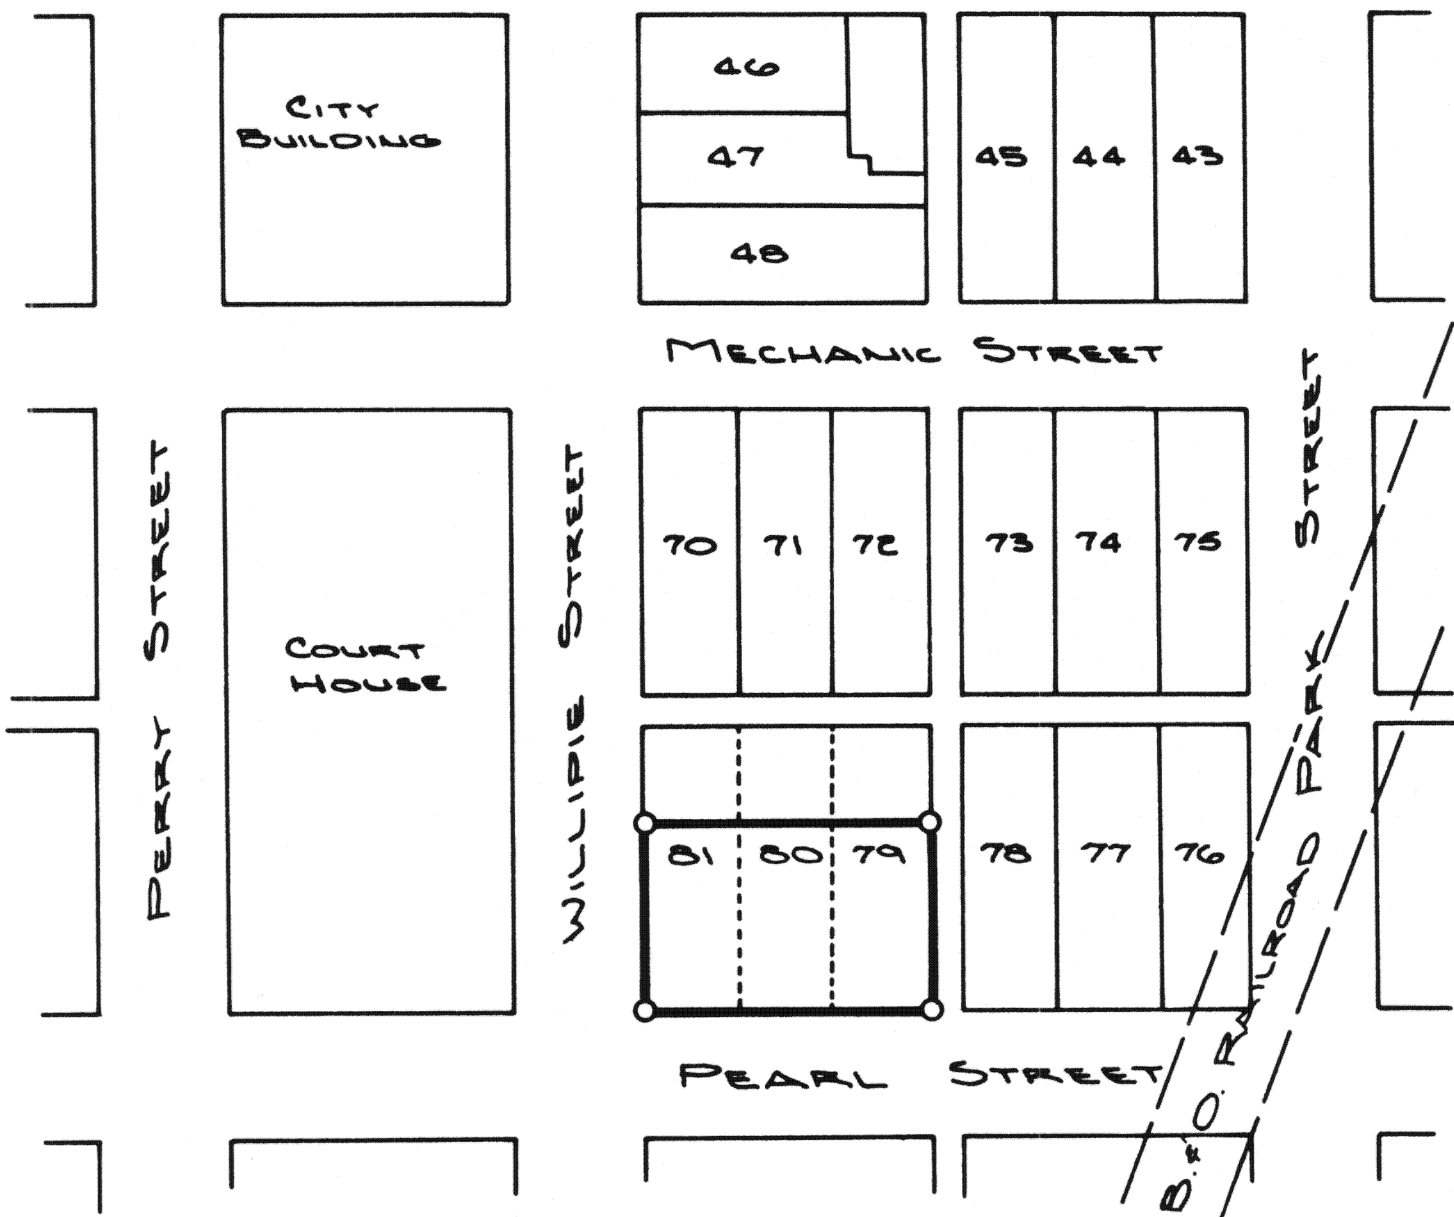

THIS PLAT IS RECORDED IN SURVEY BOOK F, PAGE 120, IN
THE AUGLAIZE COUNTY ENGINEER'S OFFICE.

Signature by a representative of the County Health Dept.
denotes compliance with Health Regulations.
Signed: _____ Date _____

Signature by a representative of the Auglaize County Regional
Planning Commission denotes approval of this plat.
Signed: _____ Date _____

Signature by a representative of City with 3 mile limit juris-
diction or Twp. Trustees or Village with zoning jurisdiction
denotes approval of this plat. Signed: _____
for political S. D. of: _____ Date _____

Signature by a representative of the County Engineer's Dept.
denotes that this plat meets tax map plat requirements.
Signed: _____ Date _____

AUGLAIZE COUNTY
ENGINEERING DEPT.

Client THE OHIO OIL COMPANY
County AUGLAIZE Twp. DUCHOUQUET
Drawn by JOHN JAVERT Scale 1"=100' Drwg. No. 32
Checked by _____ Date SEPT. 14, 1981
Sheet 1 of 1 (T 5 S ; R 6 E)

120

120