

SURVEY FOR: JOHN HOFFMAN
216 N. HERMAN ST
NEW BREMEN - OHIO


VILLAGE OF NEW BREMEN - OHIO

PART OF O.L. #5
SCHROEDER'S SUBD.



Scale:
1" = 30'

SURVEY BOOK **F**
PAGE **123**

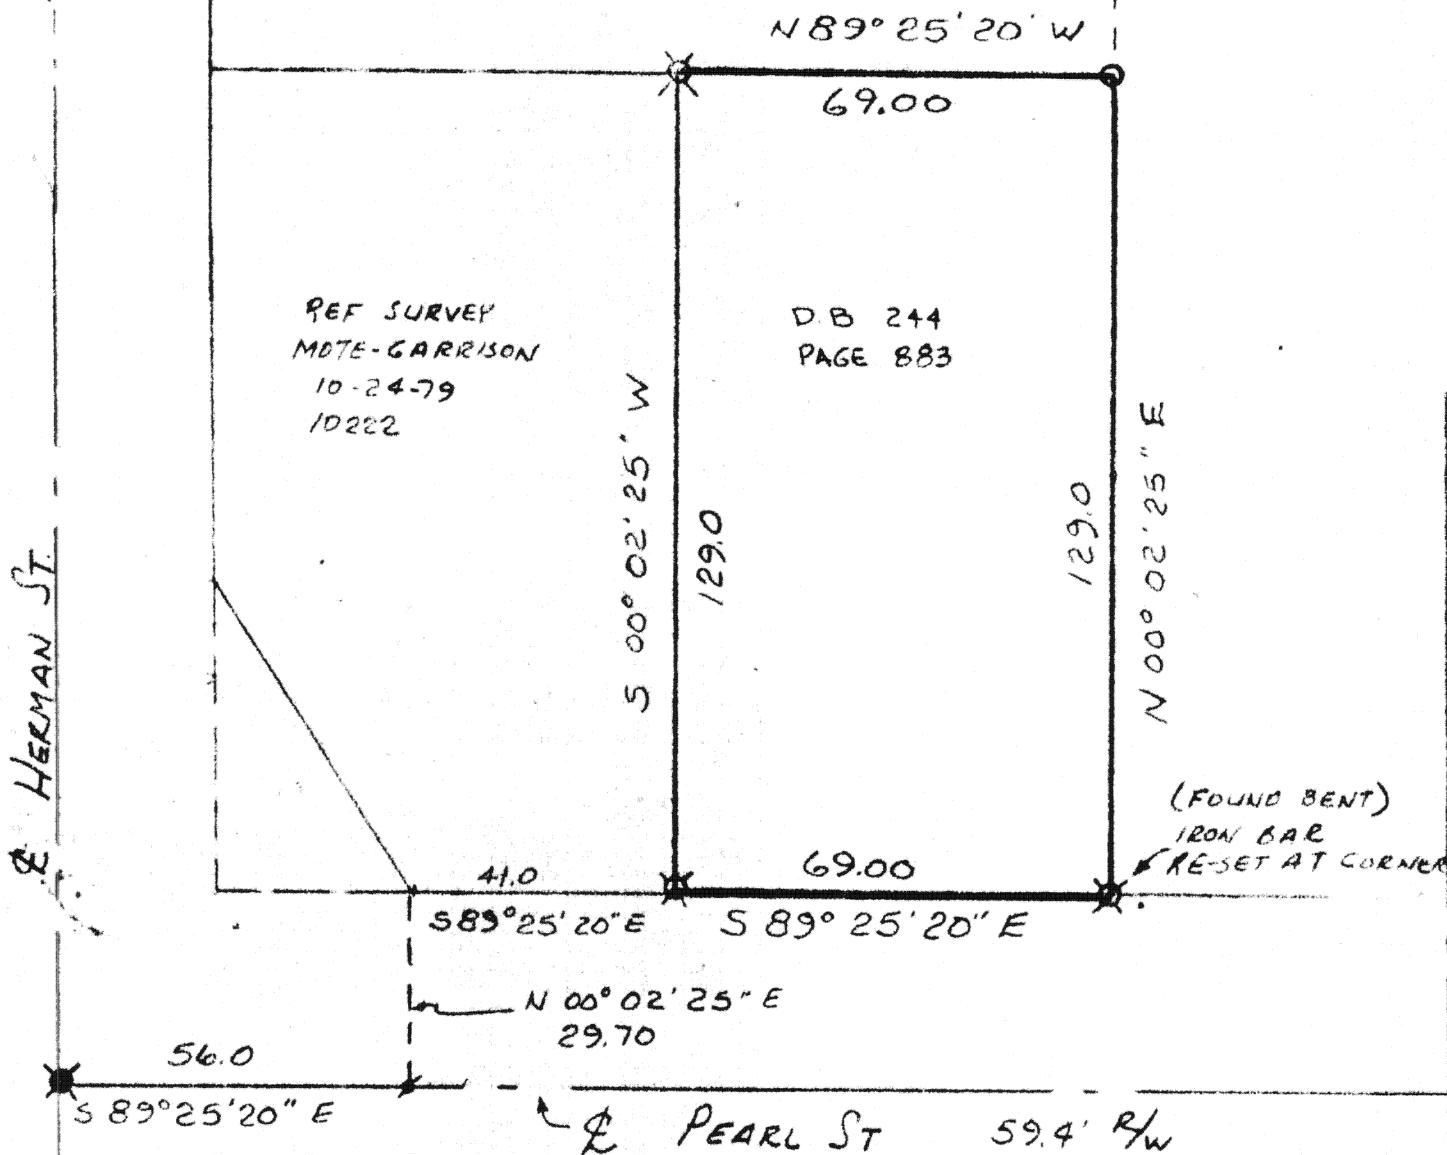

LEGEND

- ⊗ IRON BAR FOUND
- ⊙ RR SPIKE FOUND
- ⬢ P.K. NAIL FOUND
- IRON PIPE SET

Thomas W. Steinkamp

Signature by a representative of the County Health Dept.
denotes compliance with Health Regulations.
Signed: _____ Date: _____

Signature by a representative of the Auglaize County Regional
Planning Commission denotes approval of this plat.
Signed: _____ Date: _____

Signature by a representative of City with 3 mile limit juris-
diction or Twp. Trustees or Village with zoning jurisdiction
denotes approval of this plat. Signed: _____
for political S. D. of: _____ Date: _____

Signature by a representative of the County Engineer's Dept.
denotes that this plat meets tax map plat requirements.
Signed: _____ Date: _____

Thomas W. Steinkamp & Assoc., Inc.
Land Surveying
123 West Auglaize St.
Wapakoneta, Ohio 45885

Client JOHN HOFFMAN
County AUGLAIZE Twp. GERMAN Sec. 10
Drawn by JS Scale 1" = 30' Drwg. No. 81-1155
Checked by JS Date OCT 3, 1981
Sheet 1 of 2 (T 7 S: R 4 E)