



MCDERMITT SURVEY OF LOT N^o 265
OF THE NORTH ADDITION TO THE
CITY OF ST. MARYS, AUGLAIZE CO., OHIO
MAY 2, 1981 SCALE: 1" = 40'

Scale:
1" = 40'

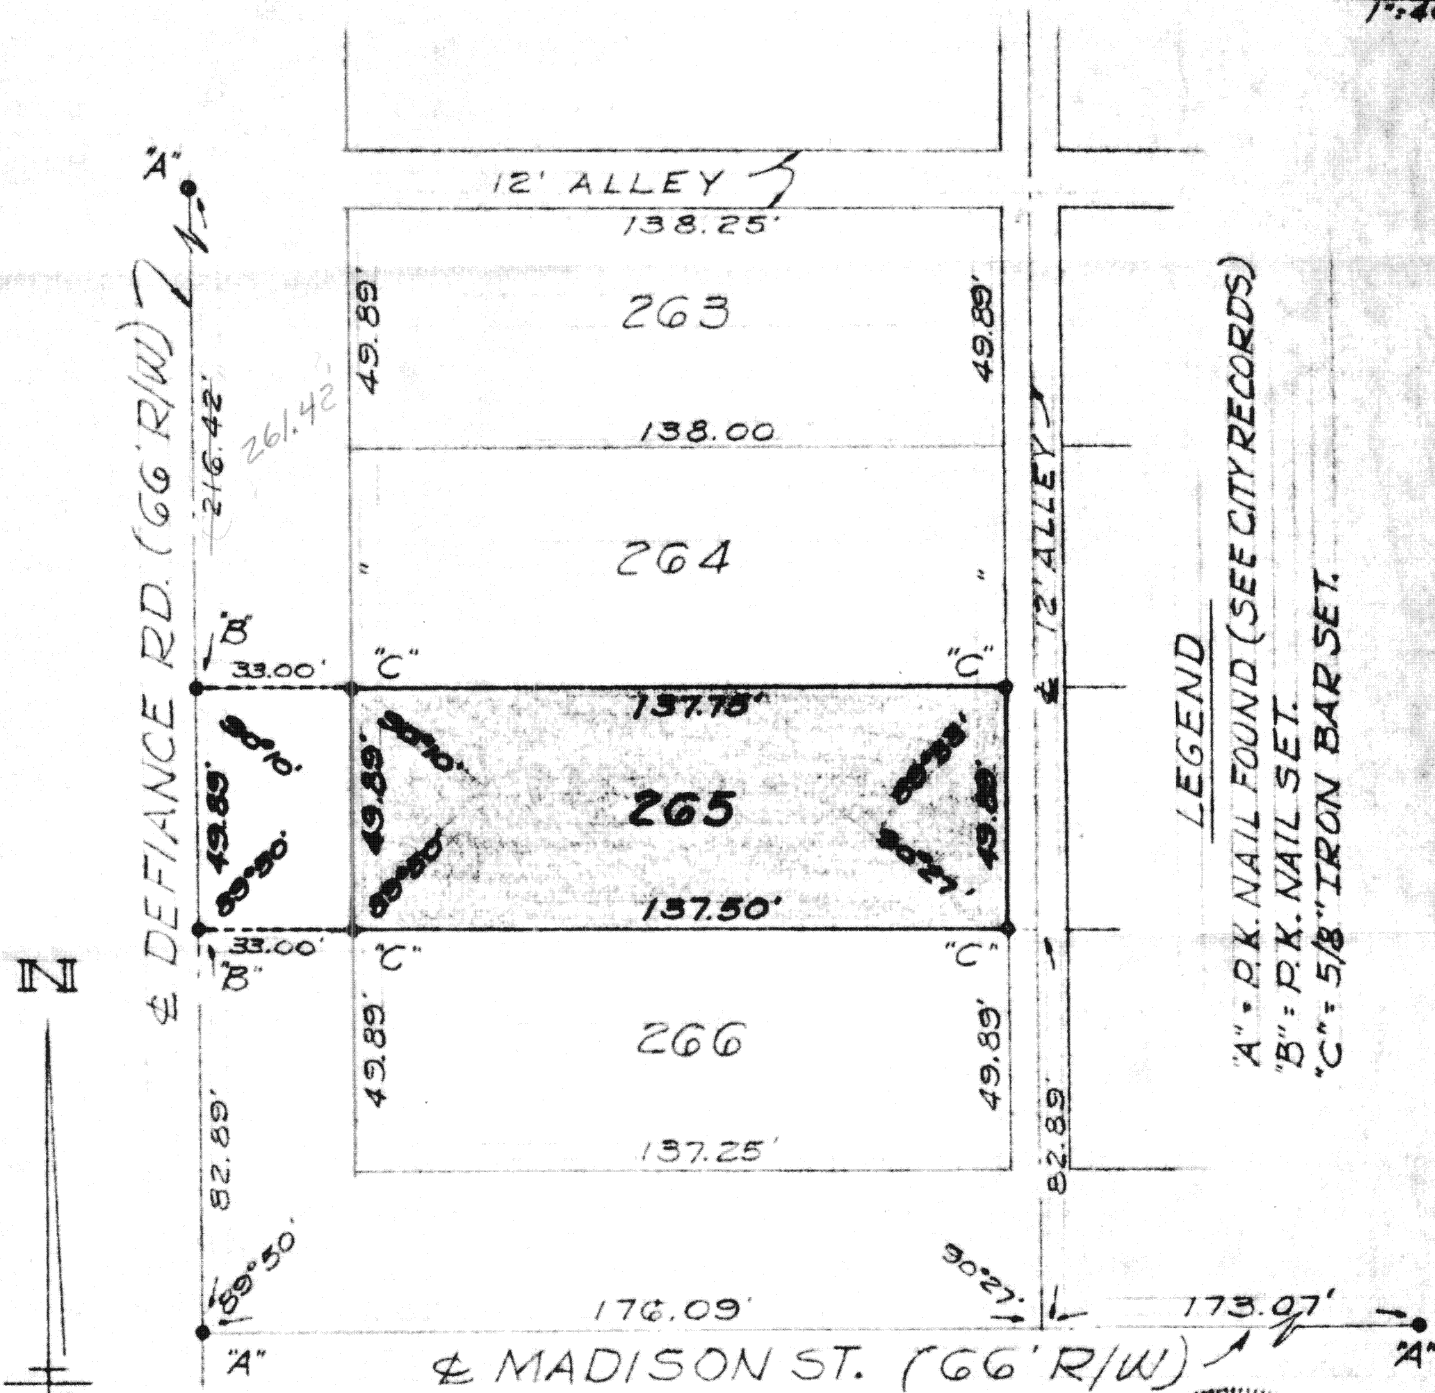

SURVEYED BY: Michael L. Weadock
MICHAEL L. WEADOCK
REGISTERED SURVEYOR #6199

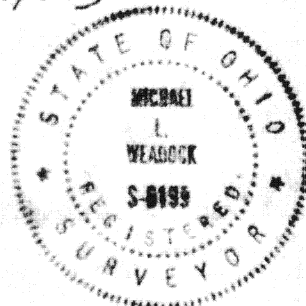

Signature by a representative of the County Health Dept.
denotes compliance with Health Regulations.
Signed: _____ Date: _____

Signature by a representative of the Auglaize County Regional
Planning Commission denotes approval of this plat.
Signed: _____ Date: _____

Signature by a representative of City with 3 mile limit juris-
diction or Twp. Trustees or Village with zoning jurisdiction
denotes approval of this plat. Signed: _____
for political S. D. of: _____ Date: _____

Signature by a representative of the County Engineer's Dept.
denotes that this plat meets tax map plat requirements.
Signed: _____ Date: _____

MICHAEL L. WEADOCK
REG. SURVEYOR #6199
ST. MARYS, OHIO

Client MRS. CORDELIA MCDERMITT
County AUGLAIZE Twp. ST. MARYS Sec. -
Drawn by M.L.W. Scale 1" = 40' Drwg. No. -
Checked by M.L.W. Date MAY 5, 1981
Sheet 1 of 1 (T. - S. R - E)