


LOCK-TWO GRAIN AND MILLING COMPANY


LOT #14 & PT. LOT #15
PLAT Book 1 Page 39

DEED Book Page
79 271
179 463

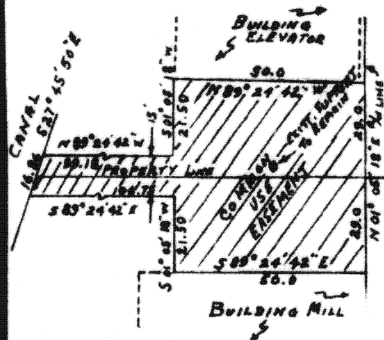

REMAINS OF CANAL MONUMENT FOUND. REPLACED WITH IRON BAR

LOCATION OF NEW BREMEN - LOCK TWO ROAD WAS DETERMINED BY THE LOCATION OF THE EXISTING PAVEMENT. CENTERLINE OF 50' 1/4" IS THE CENTER LINE OF EXISTING PAVEMENT.

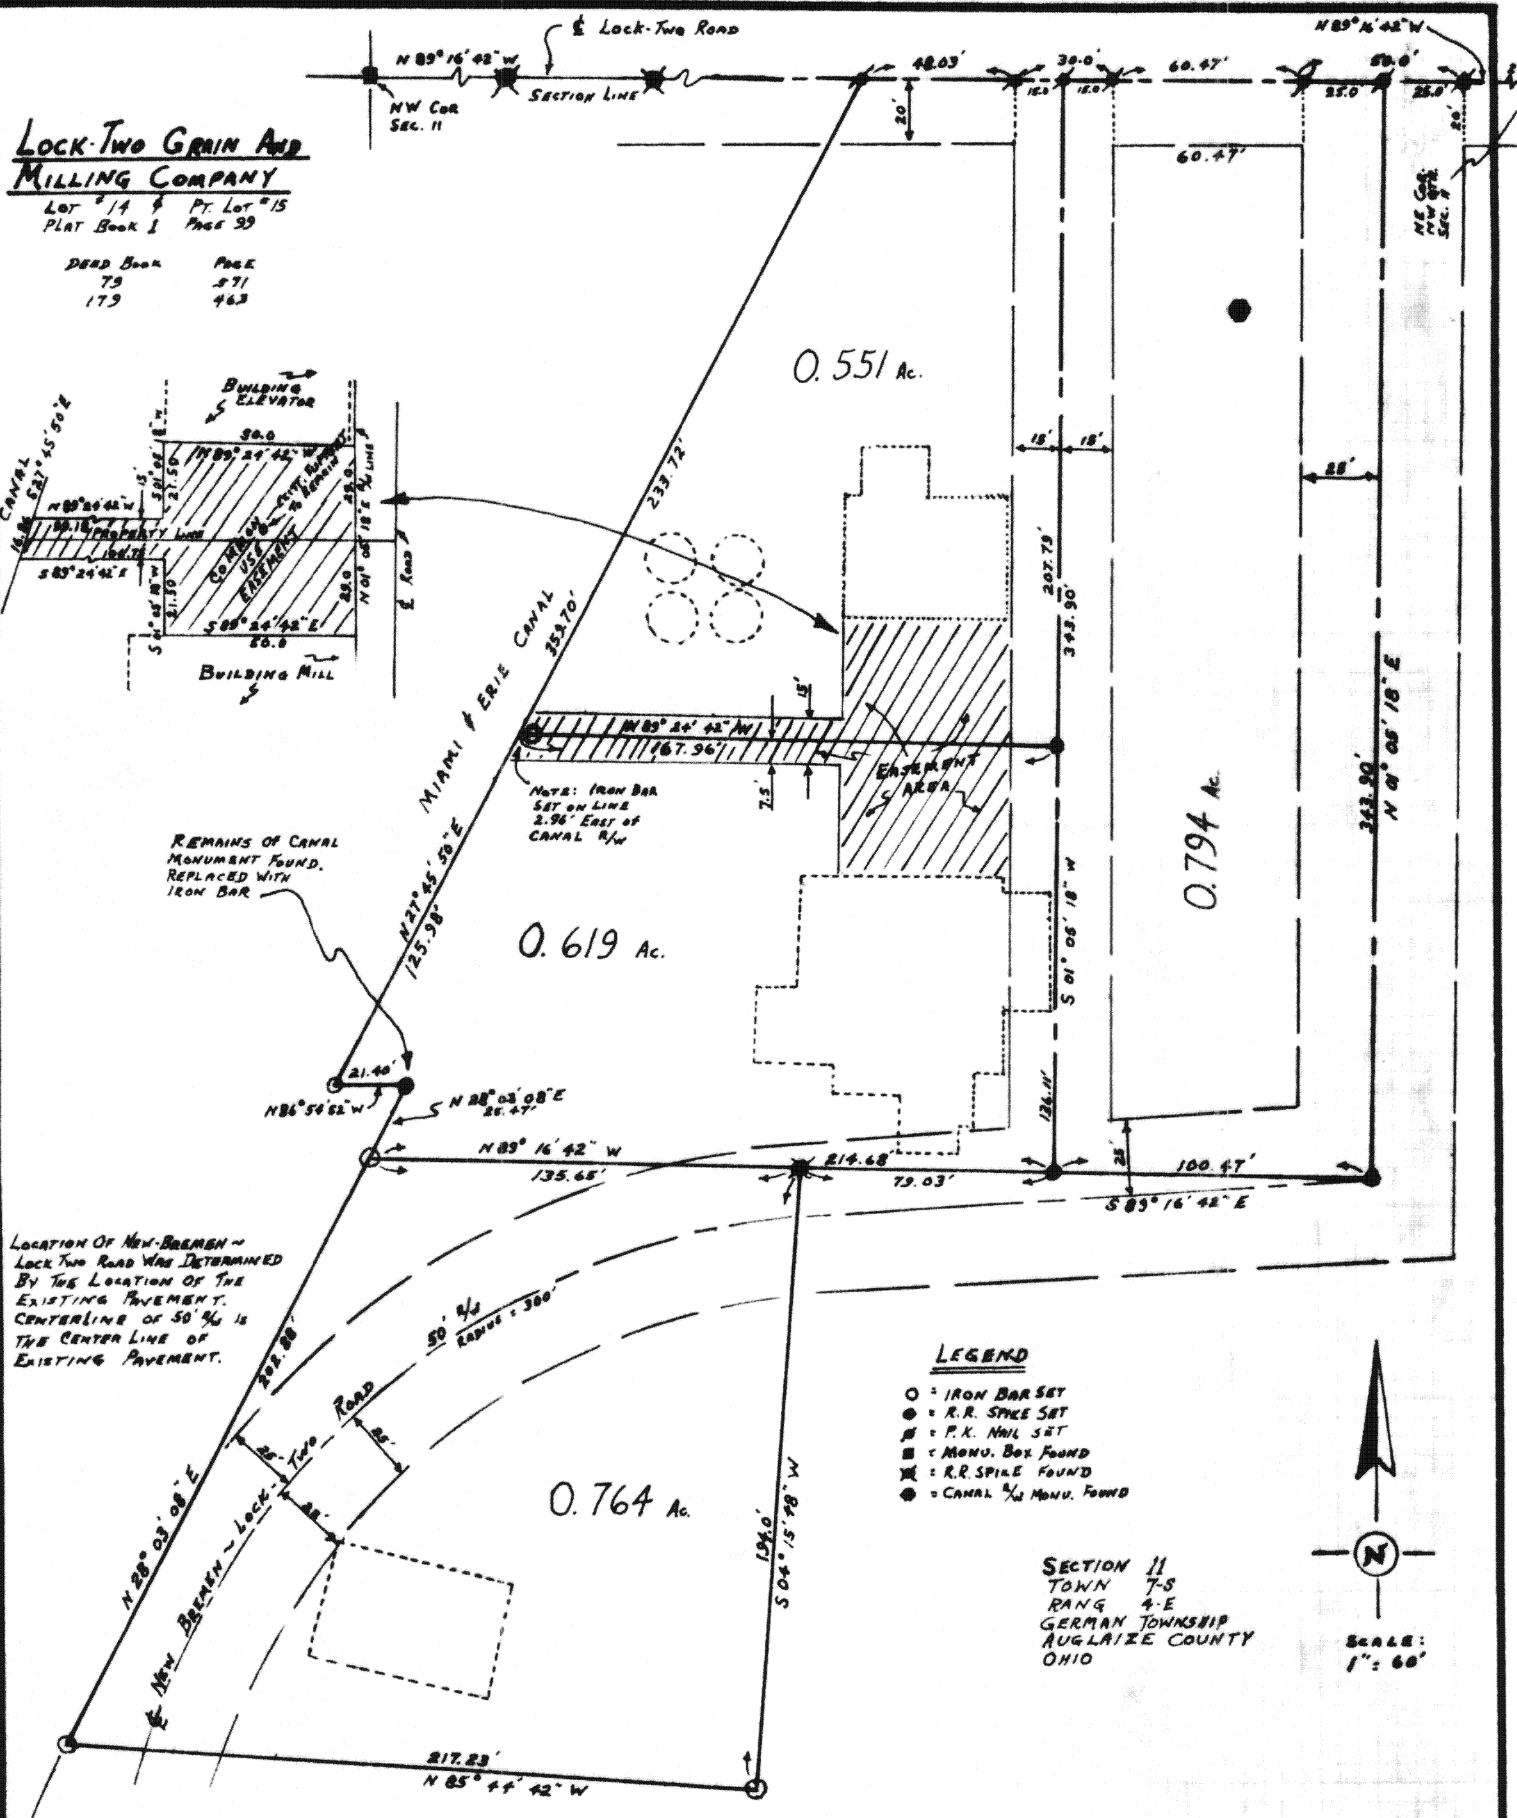

LEGEND

- = IRON BAR SET
- = R.R. SPIKE SET
- = P.K. NAIL SET
- = MONU. BOX FOUND
- = R.R. SPIKE FOUND
- = CANAL 1/4 MONU. FOUND

SECTION 11
TOWN 7-S
RANG 4-E
GERMAN TOWNSHIP
AUGLAIZE COUNTY
OHIO

SCALE:
1" = 60'

Signature by a representative of the County Health Dept. denotes compliance with Health Regulations.
Signed: _____ Date _____

Signature by a representative of the Auglaize County Regional Planning Commission denotes approval of this plat.
Signed: _____ Date _____

Signature by a representative of City with 3 mile limit jurisdiction or Twp. Trustees or Village with zoning jurisdiction denotes approval of this plat. Signed: _____ Date _____
for political S. D. of: _____

Signature by a representative of the County Engineer's Dept. denotes that this plat meets tax map plat requirements.
Signed: _____ Date _____

SURVEY BY
THOMAS W. STEINKE
*6177
WAPAKONETA, OHIO

Client **LOCK-TWO GRAIN & MILLING CO.**
County AUGLAIZE Twp. GERMAN Sec. 11
RE-Drawn by HOBBS (1-27-82) Scale 1" = 60' Drwg. No. 81-1135
Checked by _____ Date SEPT. 1982
Sheet _____ of _____ (T 7 S; R 4 E)

205 F-205

205