


SURVEY FOR: WM KEMPER PROPERTY C.T. BK 2 PG 531
 SECTION 32 TOWN 7-S RANGE 4-E JACKSON TWP
 AUGLAIZE COUNTY OHIO

SURVEY BOOK F PAGE 224

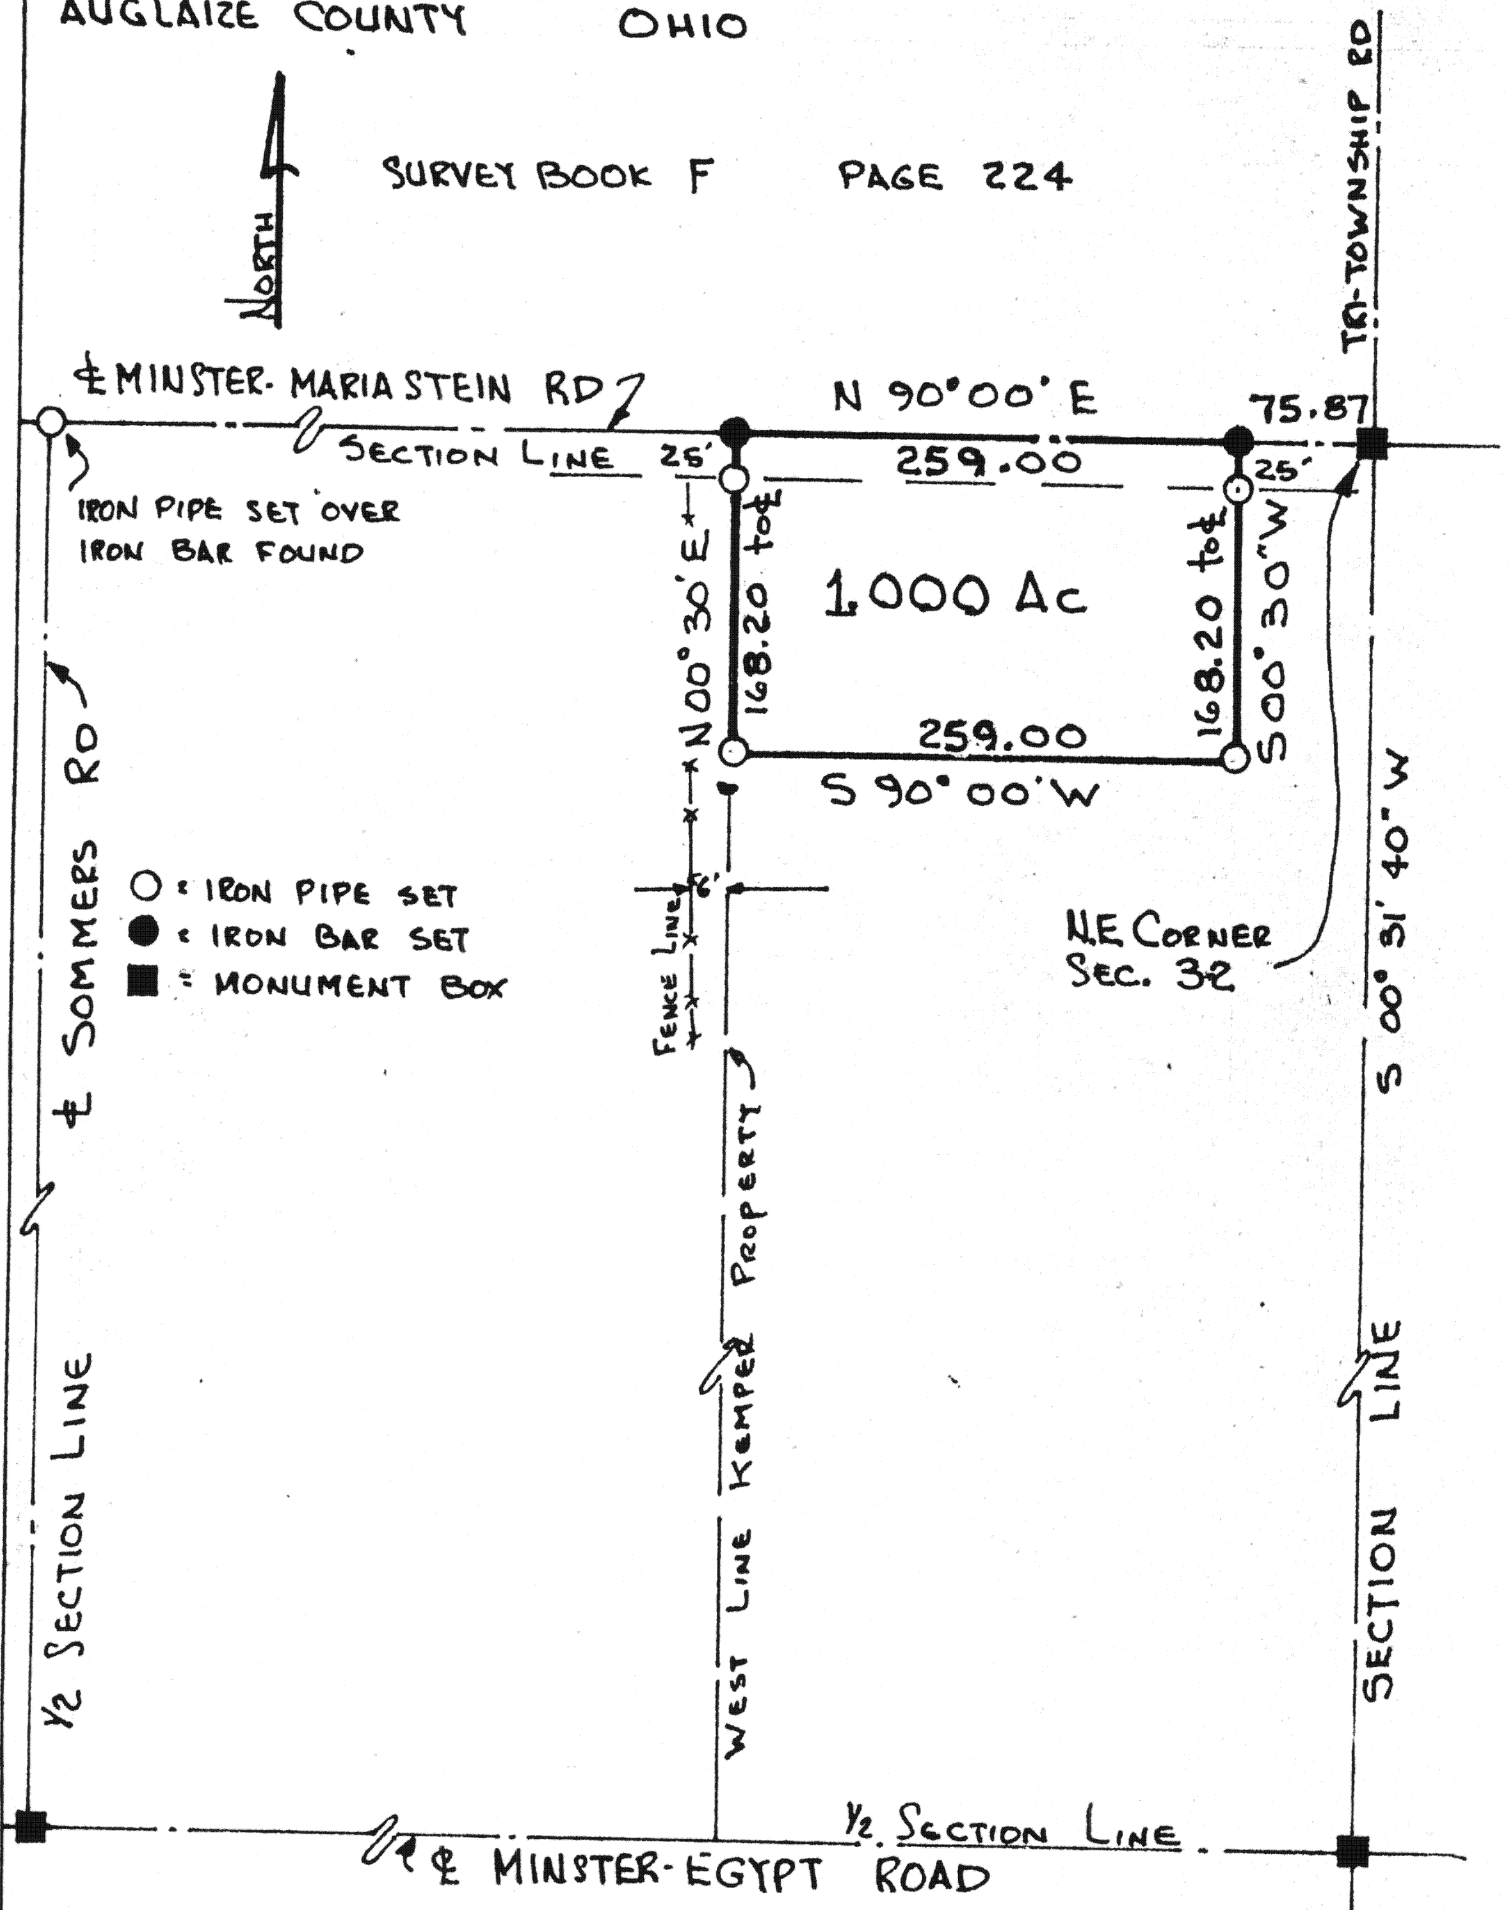

Date: APRIL 14, 1982

Scale: 1" = 100'

File No.: 82-1197

Thomas W. Steinke

224

Prepared By:

**Thomas W. Steinke & Assoc.
 Land Surveyors**

16454 CR 25-A

Botkins O 45306

Ph (513) 693-4819

224

Description of 1.000 Acre

Wm. Kemper Property
Section 32
Jackson Township
Auglaize County

File Number 82-1197

Being 1.000 Acre located in the east half of Section 32, Town 7-S, Range 4-E, Jackson Township, Auglaize County, Ohio and being further described as follows:

Commencing at a monument box located at the north east corner of Section 32, said point being the center line intersections of Tri-Township Road and Minster-Maria Stein Road.

Thence South $90^{\circ} 00'$ West along the center line of Minster-Maria Stein Road and the north line of Section 32, a distance of ~~69.87~~^{75.87} feet to an iron bar and the PLACE OF BEGINNING for the parcel herein described.

Thence South $00^{\circ} 31'$ West, a distance of ~~164.38~~^{168.20} feet to an iron pipe.

Thence South $90^{\circ} 00'$ West, a distance of ~~265.00~~^{259.00} feet to an iron pipe.

Thence North $00^{\circ} 30'$ East, a distance of ~~164.38~~^{168.20} feet to an iron bar in the center line of Minster-Maria Stein Road and the north line of Section 32.

Thence North $90^{\circ} 00'$ East along said center line and section line, a distance of ~~265.00~~^{259.00} feet to the PLACE OF BEGINNING.

Containing in all 1.000 Acre and being subject to all legal easements and rights -of-way of record.

Survey and description prepared by Thomas W. Steinke, registered Surveyor # 6177 and recorded in the Auglaize County Survey Book F Page.224