


Survey filed in Plat Book F, Page 246, Auglaize
County Engineers Office.

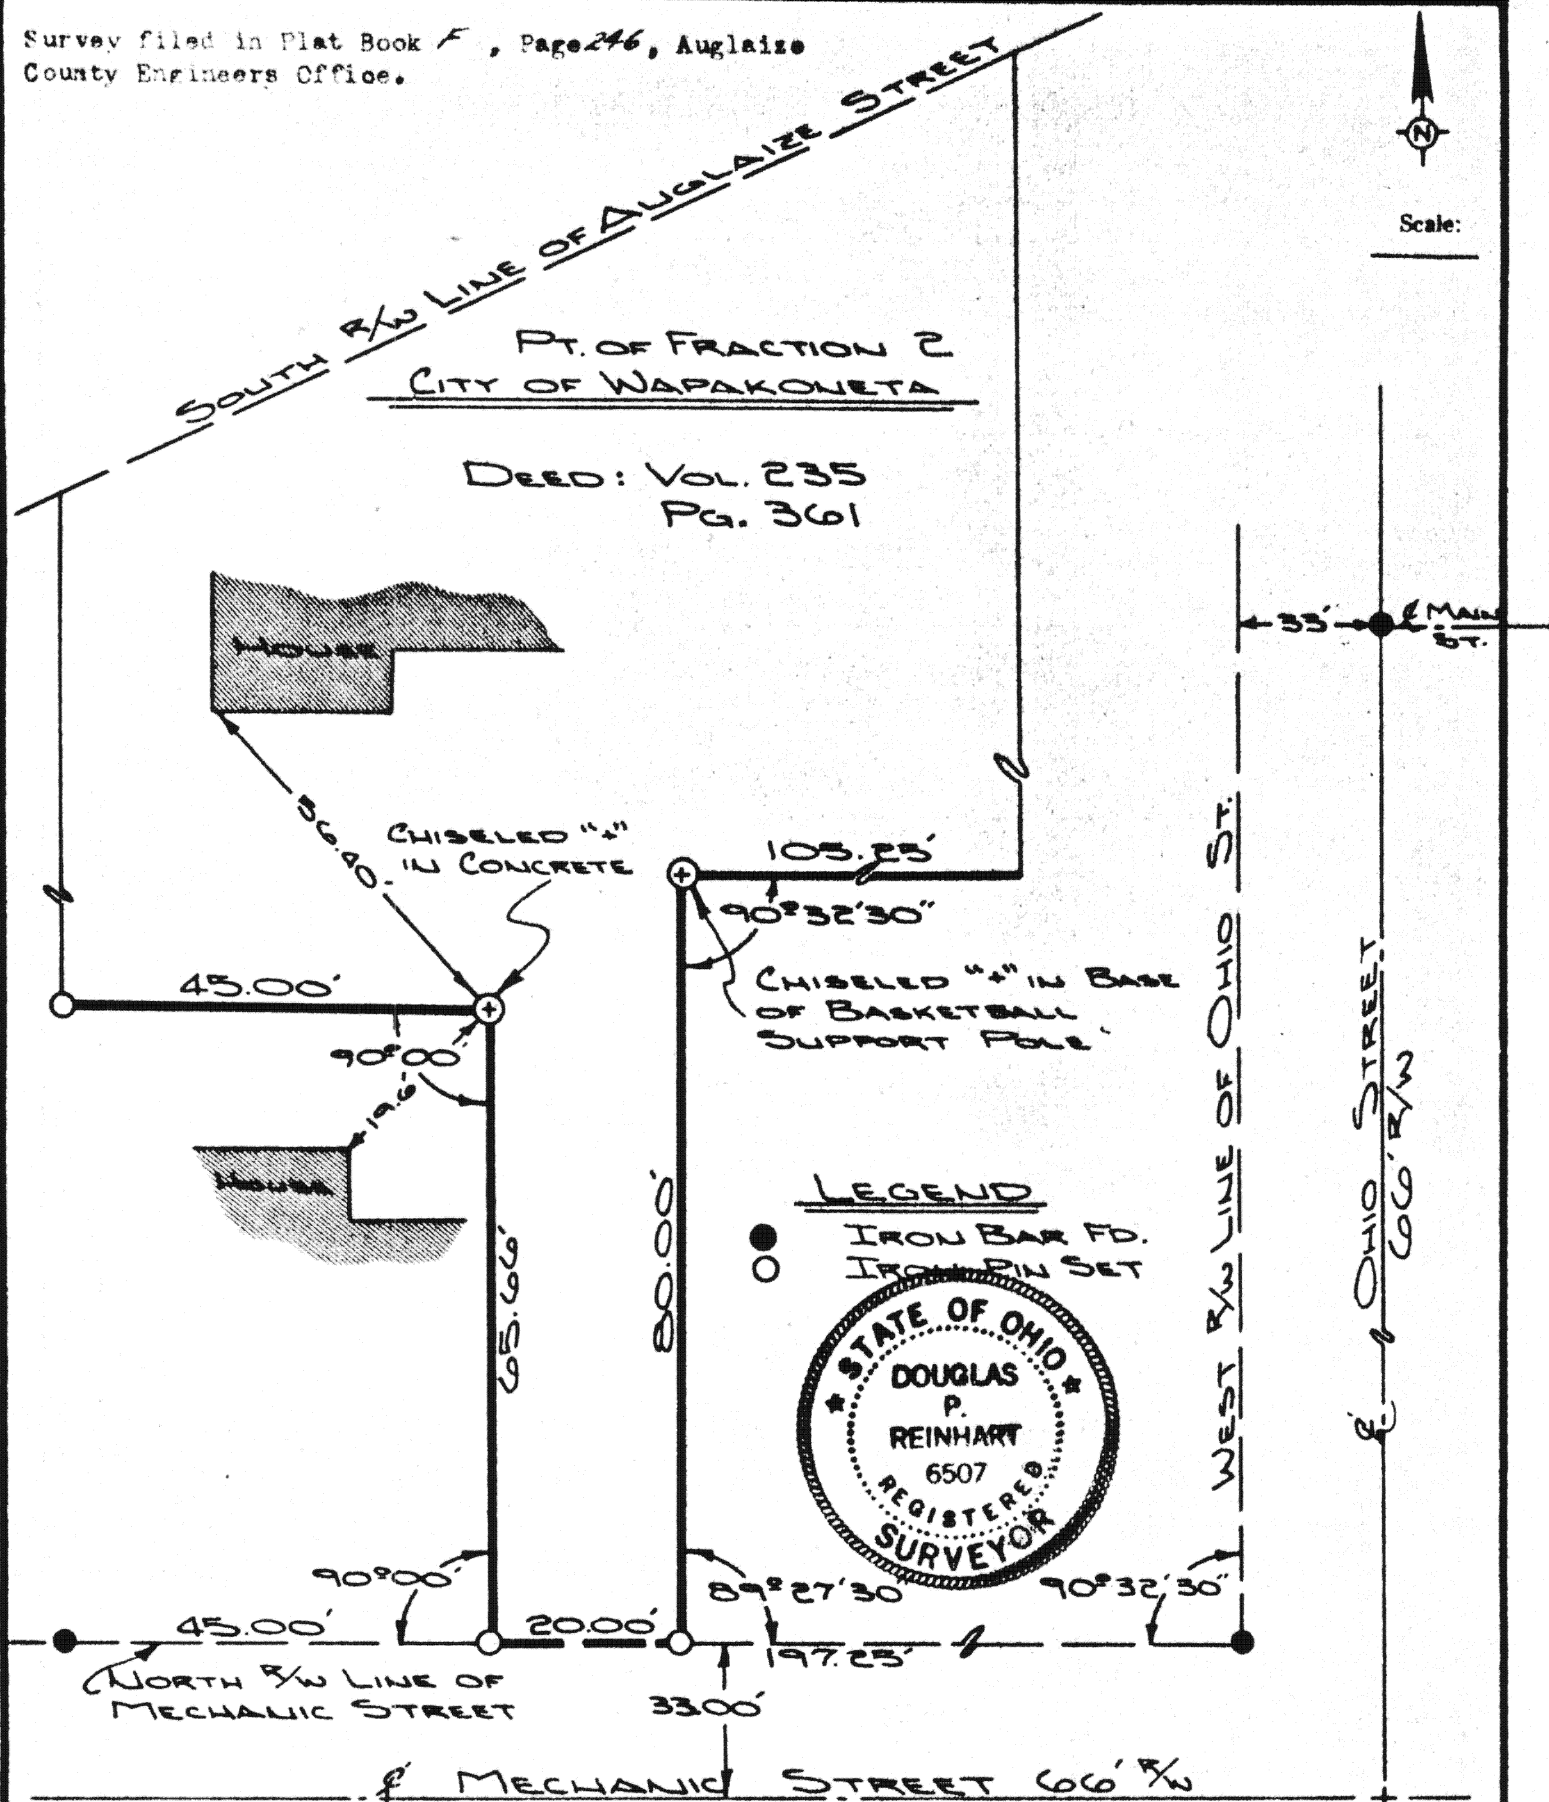

ATTEST: Doug Reinhart
DOUG REINHART
REG. SURVEYOR #6507

Signature by a representative of the County Health Dept.
denotes compliance with Health Regulations.
Signed: _____ Date: _____

Signature by a representative of the Auglaize County Regional
Planning Commission denotes approval of this plat.
Signed: _____ Date: _____

Signature by a representative of City with 3 mile limit juris-
diction or Twp. Trustees or Village with zoning jurisdiction
denotes approval of this plat. Signed: _____
for political S. D. of: _____ Date: _____

Signature by a representative of the County Engineer's Dept.
denotes that this plat meets tax map plat requirements.
Signed: _____ Date: _____

DOUG REINHART
LAND SURVEYING

Client CHUCK HORMAN
County AUGLAIZE Twp. DICKINSON Sec. 32
Drawn by J. SAUERT Scale 1"=20' Drwg. No. B2-372
Checked by _____ Date MAY 1982
Sheet 1 of 1 (T 5 S; R 50 E)

246

246