


SURVEY FOR: KENNETH SCHNEIDER

SECTION 26 (NW 1/4) TOWN 5-S RANGE 5-E
MOULTON TOWNSHIP AUGLAIZE COUNTY OHIO

THIS SURVEY RECORDED IN SURVEY BOOK F PAGE 260

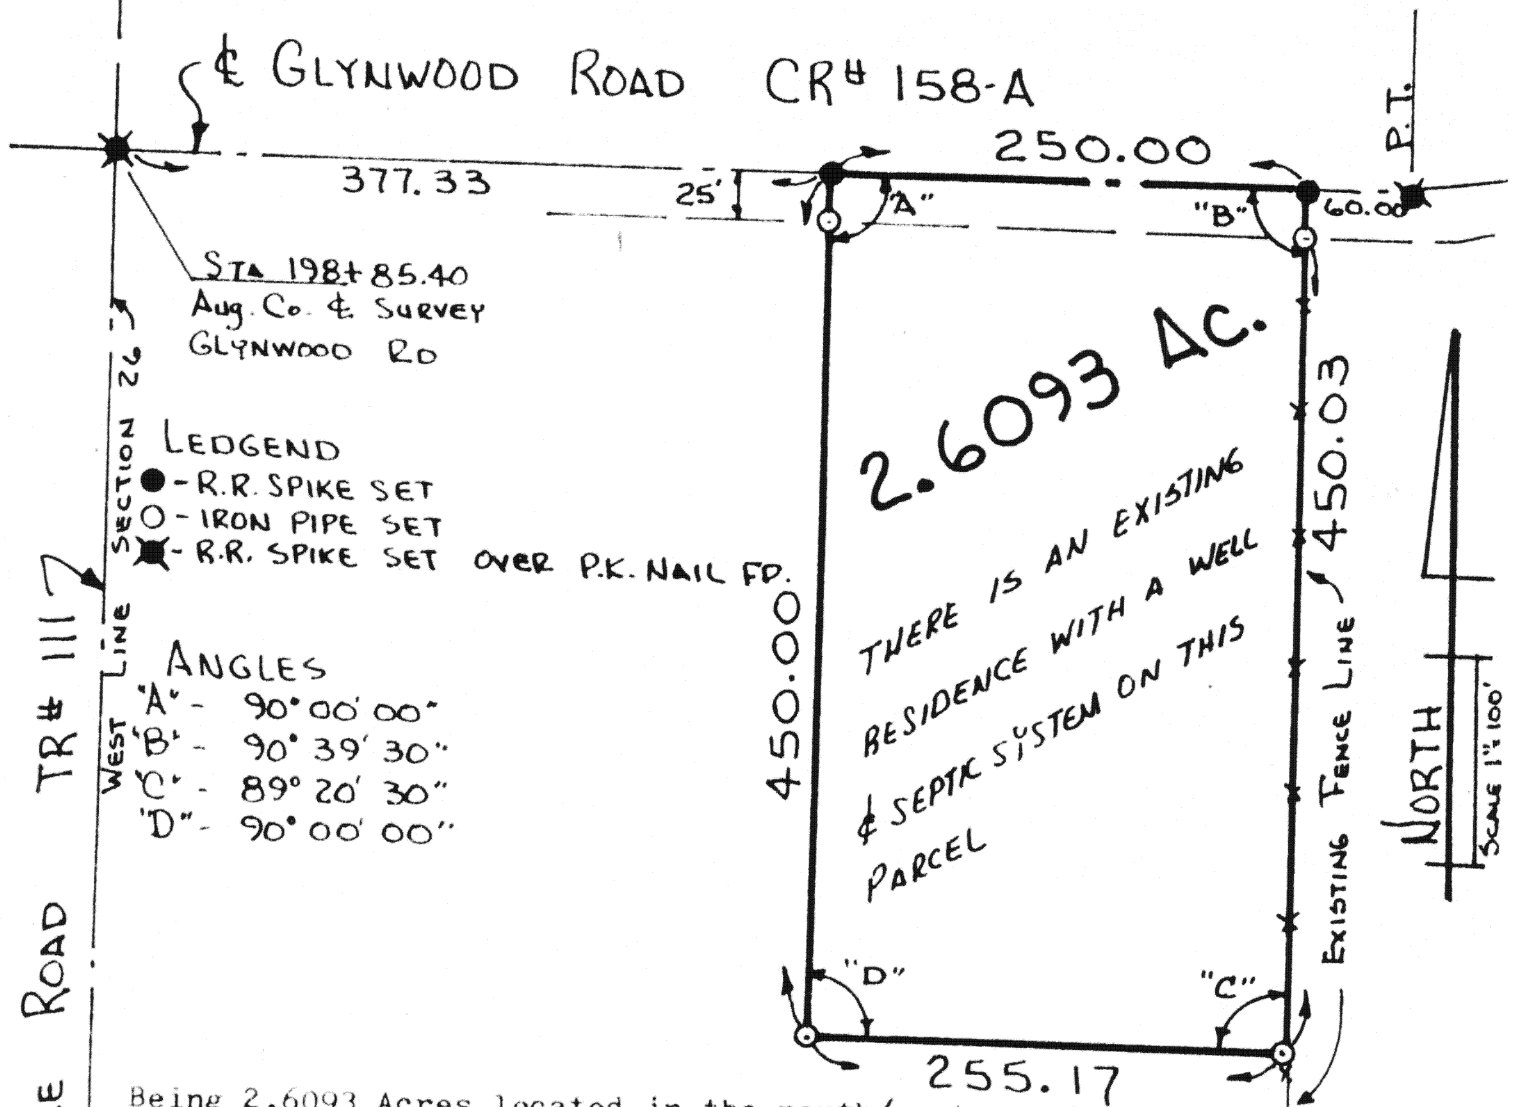

Being 2.6093 Acres located in the north/west quarter of Section 26, T-5-S, R-5-E, Moulton Township, Auglaize County, Ohio and being further described as follows:

Commencing at a railroad spike located at the center line intersection of Kettlersville Road T.R.# 111 (West line of Section 26) and Glynwood Road C.R.# 158-A.

Thence east along the centerline of Glynwood Road a distance of 377.33 feet to a railroad spike and the PLACE OF BEGINNING for the parcel herein described.

Thence continuing east along said centerline, a distance of 250.00 feet to a railroad spike.

Thence south with an interior angle to this parcel of 90° 39' 30", a distance of 450.03 feet to an iron pipe.

Thence west with an interior angle to this parcel of 89° 20' 30", a distance of 255.17 feet to an iron pipe.

Thence north with an interior angle to this parcel of 90° 00' 00", a distance of 450.00 feet to a railroad spike in the center line of Glynwood Road and the PLACE OF BEGINNING.

Containing in all 2.6093 Acres and being subject to 0.115 Acre in road R/S Survey and description prepared by Thomas W. Steinke, Registered Surveyor # 6177, this 26th day of June, 1982 and recorded in Survey Book F Page 260 of the Auglaize County Engineer's Office.

Date: June 26, 1982

Scale: 1"=100'

File No.: 82-124

Prepared By:

Thomas W. Steinke & Assoc.
Land Surveyors

PO BOX 366

Wapakoneta, Ohio

PO BOX 14

Botkins, Ohio

Phone (513) 693 4891



260

260