
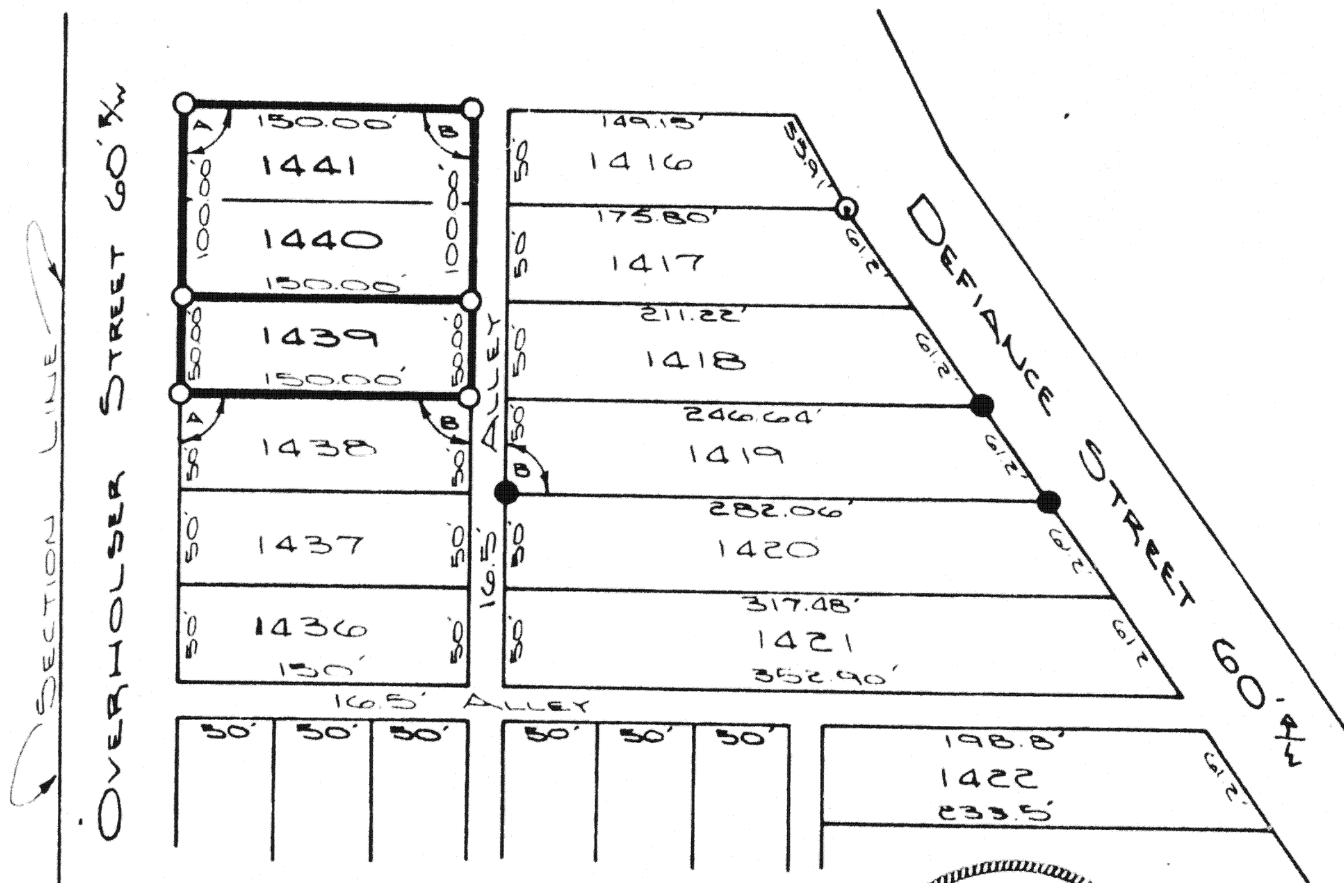


SURVEY OF LOTS #1439, #1440
#1441 IN THE MRS. SELECTA B.
OVERHOLSER'S ADDITION TO
THE CITY OF WAPAKONETA.

FOR

JAMES CLARK LOT #1439
ARLAN WALKER LOTS #1440 #1441

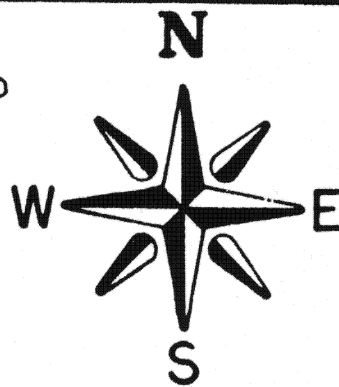

LEGEND

- O IRON PIN SET
- IRON PIN FOUND
- CONCRETE MONUMENT
- A. 91°30'
- B. 88°30'



ATTEST: Douglas Reinhart
DOUG REINHART
REG. SURVEYOR #6507

THIS PLAT RECORDED IN SURVEY BOOK L, PAGE 269,
IN THE AUGLAIZE COUNTY ENGINEER'S OFFICE.

Signature by a representative of the County Health Dept.
denotes compliance with Health Regulations.
Signed: _____ Date: _____

Signature by a representative of the Auglaize County Regional
Planning Commission denotes approval of this plat.
Signed: _____ Date: _____

Signature by a representative of City with 3 mile limit juris-
diction or Twp. Trustees or Village with zoning jurisdiction
denotes approval of this plat. Signed: _____
for political S. D. of: _____ Date: _____

Signature by a representative of the County Engineer's Dept.
denotes that this plat meets tax map plat requirements.
Signed: _____ Date: _____

DOUGLAS P REINHART
6507

269

REG SURVEYOR

F-269

Client CLARK / WILKER
County AUGLAIZE Twp. DOUGHERT Sec. 29
Drawn by J. SAUERT Scale 1"=100' Drwg. No. 82-292
Checked by _____ Date AUG. 13TH 1982
Sheet 1 of 1 269 (T 5 S, R 6 E)