


SURVEY OF LOT NO 30, VILLAGE OF UNIOPOLIS, AUGLAIZE COUNTY. OHIO

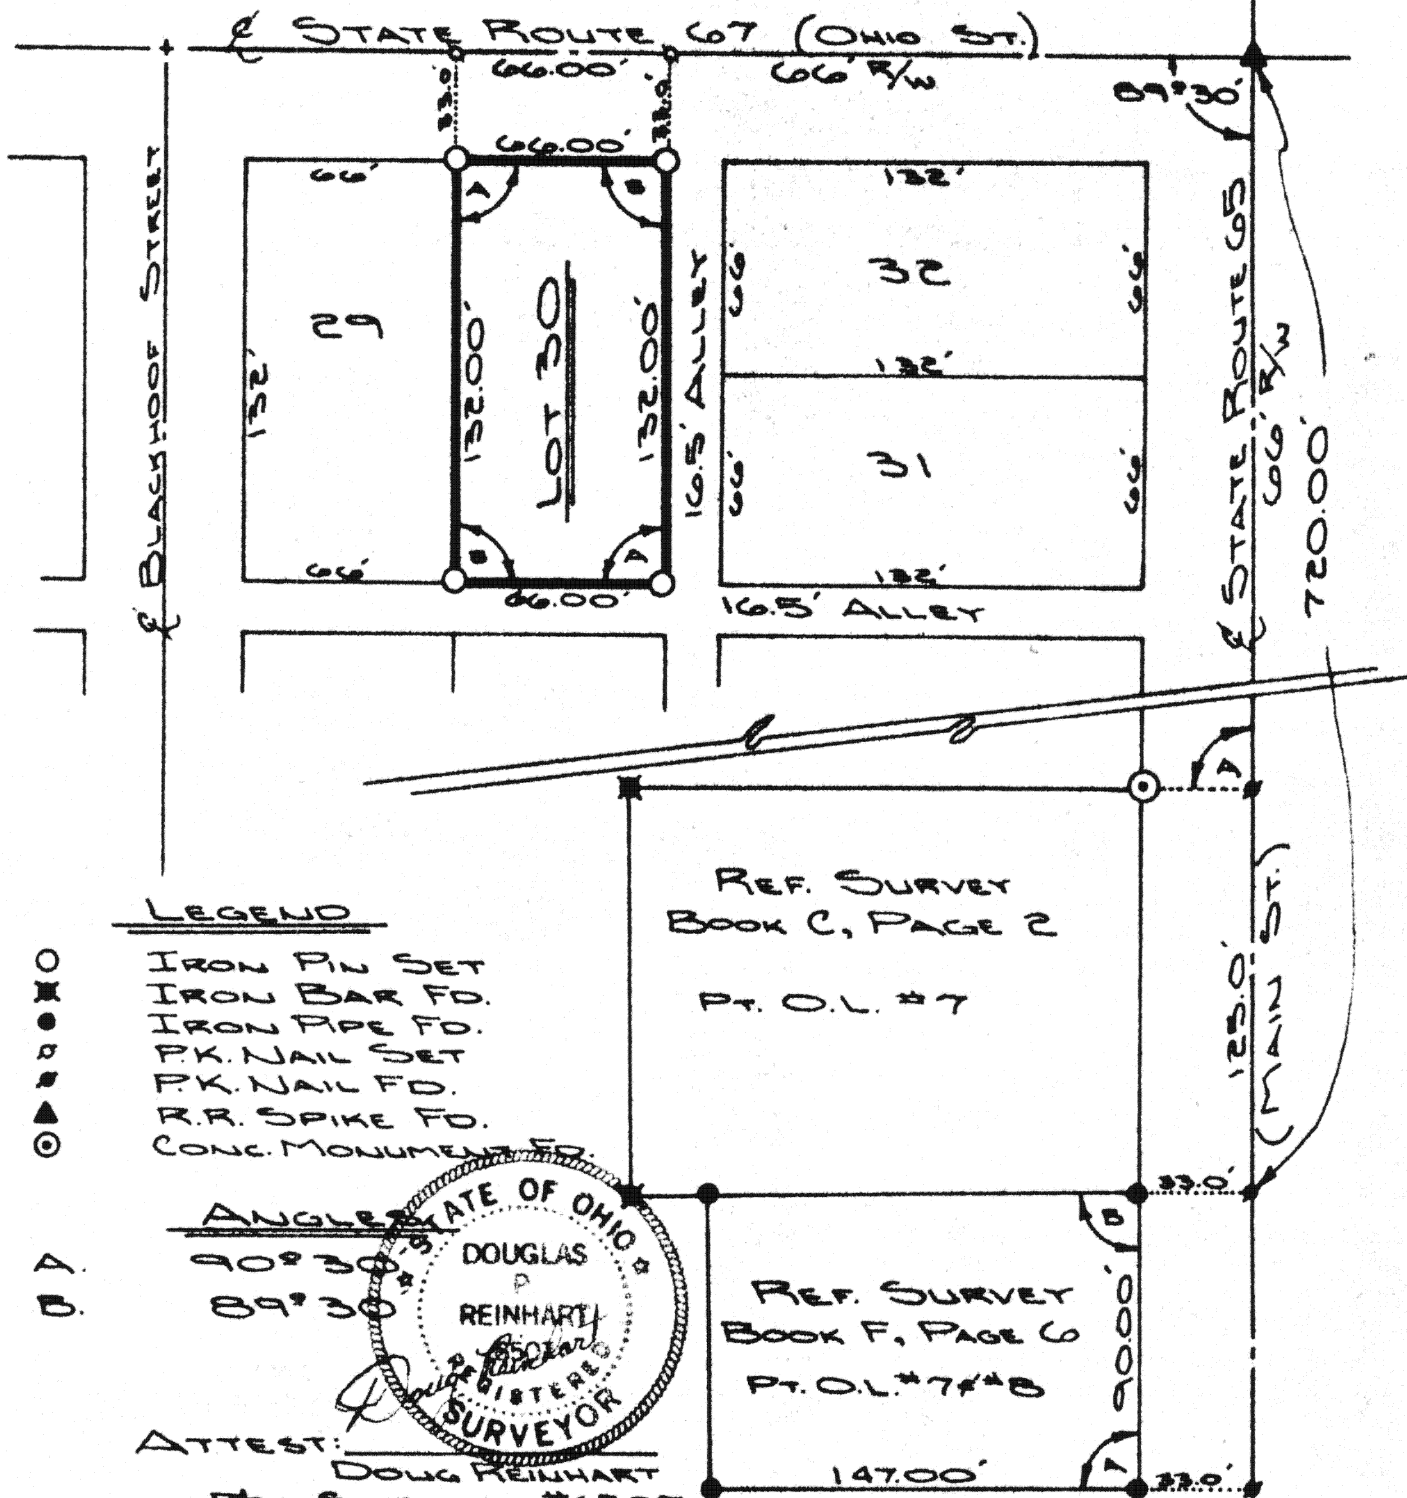

Scale:
 1" = 60'



LEGEND

- IRON PIN SET
- ⊠ IRON BAR FD.
- ⊞ IRON PIPE FD.
- ⬢ P.K. NAIL SET
- ⬢ P.K. NAIL FD.
- ⬢ R.R. SPIKE FD.
- ⊙ CONC. MONUMENT FD.

ANGLES

- A. 90°30'
- B. 89°30'

ATTEST:

DOUG REINHART
 REG. SURVEYOR #6507

THIS SURVEY RECORDED IN SURVEY BOOK F, PAGE 273.
 IN THE AUGLAIZE COUNTY ENGINEER'S OFFICE.

Signature by a representative of the County Health Dept.
 denotes compliance with Health Regulations.
 Signed: _____ Date: _____

Signature by a representative of the Auglaize County Regional
 Planning Commission denotes approval of this plat.
 Signed: _____ Date: _____

Signature by a representative of City with 3 mile limit juris-
 diction or Twp. Trustees or Village with zoning jurisdiction
 denotes approval of this plat. Signed: _____
 for political S. D. of: _____ Date: _____

Signature by a representative of the County Engineer's Dept.
 denotes that this plat meets tax map plat requirements.
 Signed: _____ Date: _____

DOUGLAS P. REINHART

6507

REG. SURVEYOR

273

F-273

Client CHARLES SPRINGER

County AUGLAIZE Twp. UNION Sec. 18

Drawn by J. JAUERT Scale 1"=60' Drwg. No. 62-294

Checked by _____ Date AUGUST, 1982

Sheet 1 of 1

273

(T 5 S; R 7 E)