


SURVEY OF LOT N^o 35 IN THE GRAHAMS ADDITION TO THE VILLAGE OF CRIDERSVILLE, AUGLAIZE COUNTY, OHIO

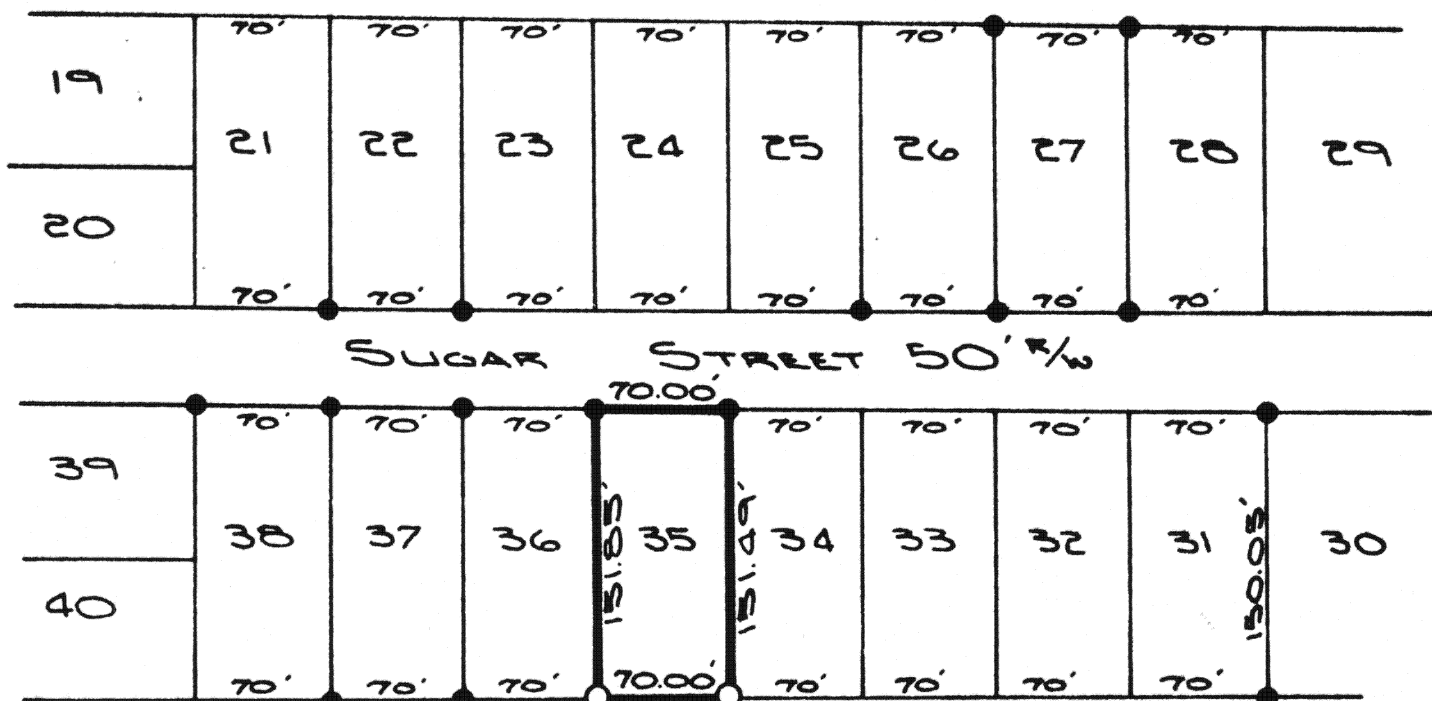

Scale: _____



LEGEND

- O IRON PIN SET
- IRON PIN / PIPE FOUND



ATTEST: *Doug Reinhart*
DOUG REINHART
REG. SURVEYOR #6507
REG. ENGINEER #44670

THIS PLAT RECORDED IN SURVEY BOOK F, PAGE 275,
IN THE AUGLAIZE COUNTY ENGINEER'S OFFICE.

Signature by a representative of the County Health Dept.
denotes compliance with Health Regulations.
Signed: _____ Date: _____

Signature by a representative of the Auglaize County Regional
Planning Commission denotes approval of this plat.
Signed: _____ Date: _____

Signature by a representative of City with 3 mile limit juris-
diction or Twp. Trustees or Village with zoning jurisdiction
denotes approval of this plat. Signed: _____
for political S. D. of: _____ Date: _____

Signature by a representative of the County Engineer's Dept.
denotes that this plat meets tax map plat requirements.
Signed: _____ Date: _____

DOUGLAS P. REINHART
6507
REG. SURVEYOR

Client TOM NOCERA
County AUGLAIZE Twp. Duchouquet Sec. 35
Drawn by J. JAUERT Scale 1"=100' Drwg. No. 82-
Checked by _____ Date AUGUST, 1982
Sheet 1 of 1 (T 4 S ; R 6 E)