


NW Corner/SW 1/4
Section 3, Pusheta Twp.

PUSHETA TWP.
SECTION 3
T68. R6E

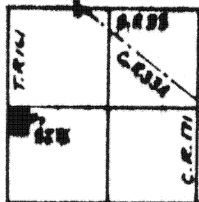


AUGLAIZE COUNTY, OHIO




Scale:

1"=200'

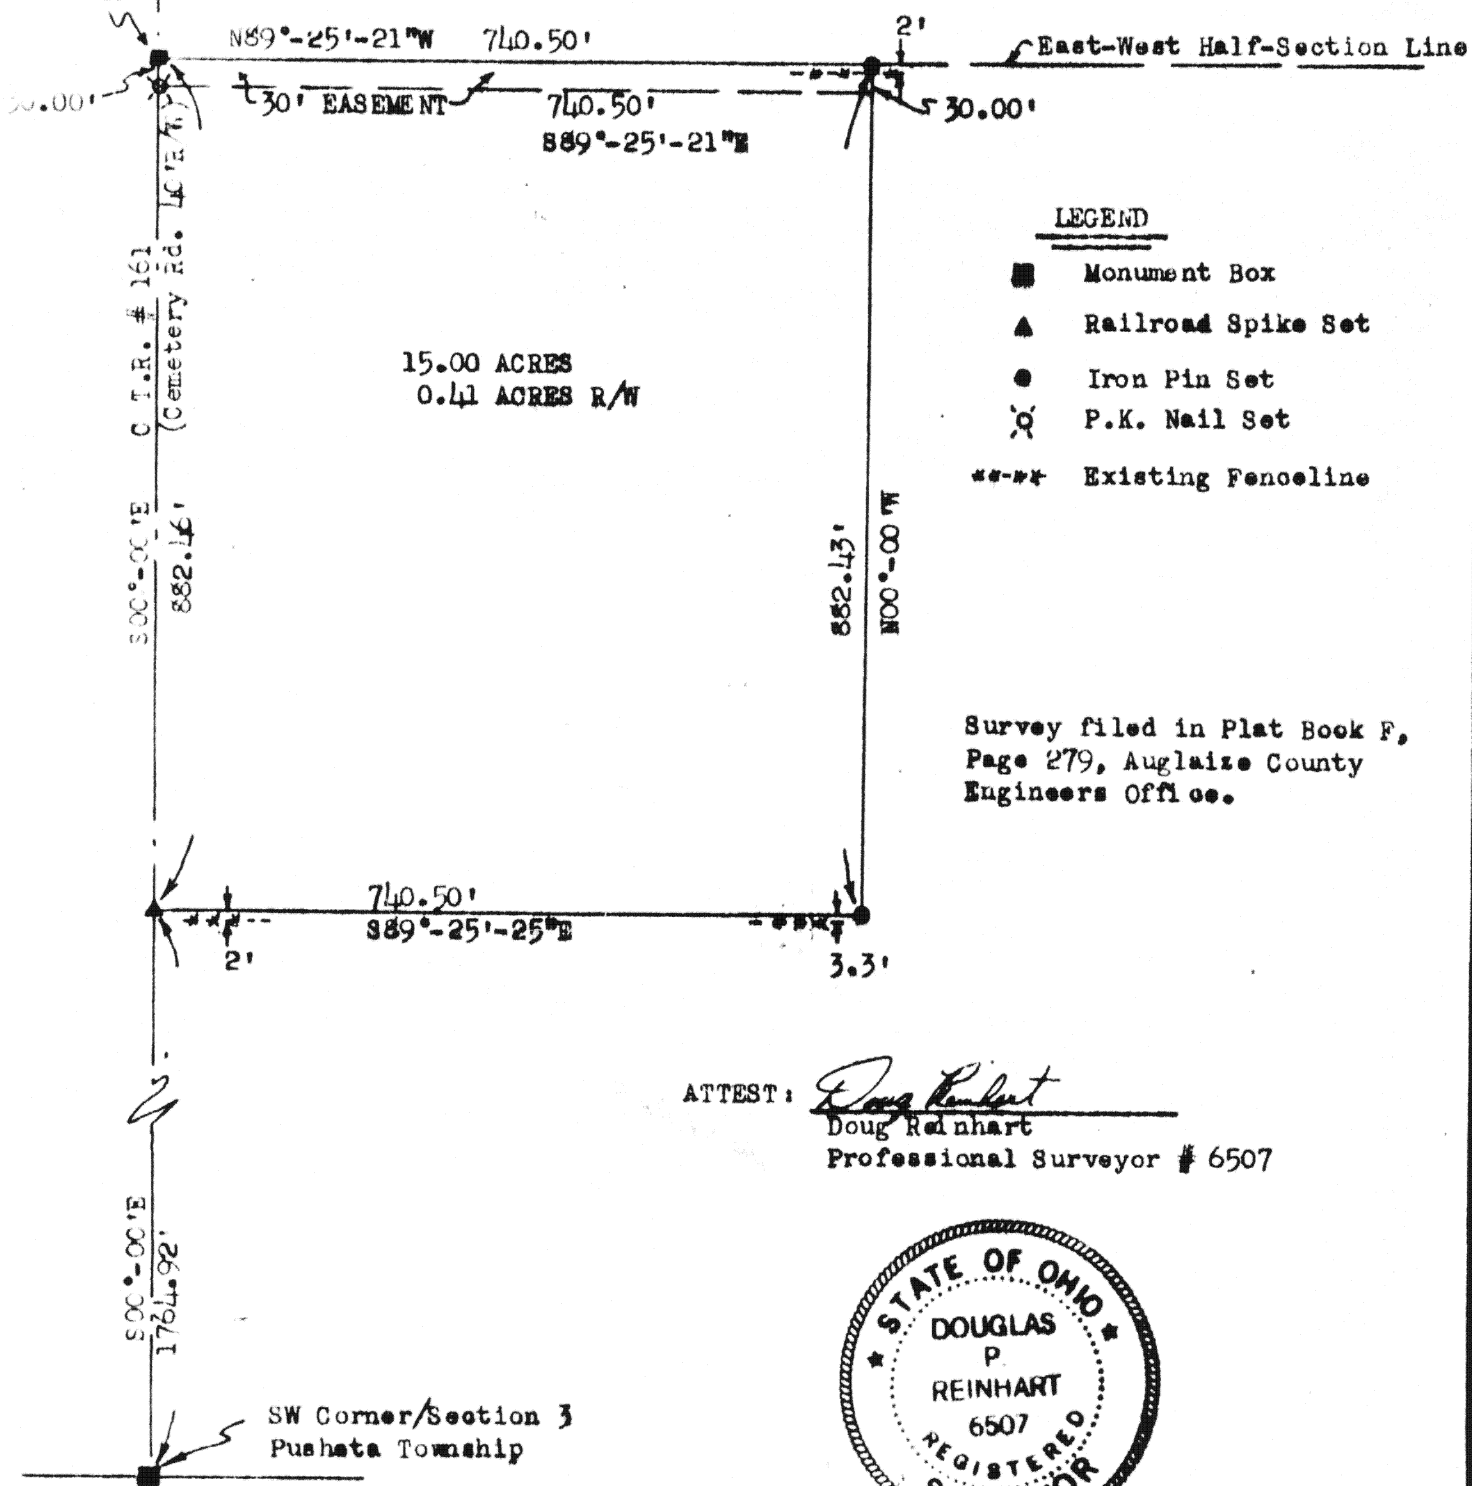

ATTEST: Doug Reinhart
Doug Reinhart
Professional Surveyor # 6507

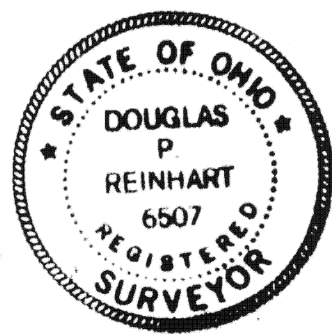

Signature by a representative of the County Health Dept.
denotes compliance with Health Regulations.
Signed: _____ Date: _____

Signature by a representative of the Auglaize County Regional
Planning Commission denotes approval of this plat.
Signed: _____ Date: _____

Signature by a representative of City with 3 mile limit juris-
diction or Twp. Trustees or Village with zoning jurisdiction
denotes approval of this plat. Signed: _____
for political S. D. of: _____ Date: _____

Signature by a representative of the County Engineer's Dept.
denotes that this plat meets tax map plat requirements.
Signed: _____ Date: _____

DOUGLAS P. REINHART
6507
REG. SURVEYOR

Client John Kantner
County Auglaize Twp. Pusheta Sec. 3
Drawn by D.R. Scale 1"=200' Drwg. No. 82-298
Checked by _____ Date 9-13-82
Sheet 1 of 2 (T 6 S 6 E)

SURVEYORS DESCRIPTION

The following described parcels of ground are part of the Southwest Quarter of Section 3, Pusheta Township, Township Six (6) South, Range Six (6) East, Auglaize County, Ohio and are more particularly described as follows:



Scale: _____

15.00 ACRE TRACT

The PLACE OF BEGINNING is a monument box at the Northwest corner of the Southwest Quarter of Section 3, Pusheta Township, said box being in the centerline of Township Road # 161 (Cemetery Road); Thence S00°-00'E along the West line of Section 3 and the centerline of T.R. # 161 a distance of 882.46 feet to a spike; Thence S89°-25'-25"E a distance of 740.50 feet to an iron pin; Thence N00°-00'W a distance of 882.43 feet to an iron pin in the East-West half-section line of Section 3; Thence N89°-25'-21"W along said half-section line a distance of 740.50 feet to a monument box and the PLACE OF BEGINNING.

The above described parcel of ground contains 15.00 Acres of which 0.41 Acres has been previously dedicated for road right-of-way. All bearings and prerations are based upon a survey by Richard Morrissey as completed in 1982. The above described parcel is subject to all easements of record. Previous deed reference: Volume 203, Page 816, Auglaize County Recorders Office. Survey filed in Plat Book F, Page 279, Auglaize County Engineers Office.

30' EASEMENT

The PLACE OF BEGINNING is a monument box at the Northwest corner of the Southwest Quarter of Section 3, Union Township, said box being in the centerline of Township Road # 161 (Cemetery Road); Thence S00°-00'E along the West line of Section 3 and the centerline of T.R. # 161 a distance of 30.00' to a P.K. Nail; Thence S89°-25'-21"E a distance of 740.50 feet; Thence N00°-00'W a distance of 30.00 feet to an iron pin in the East-West half-section line of Section 3; Thence N89°-25'-21"W along said half-section line a distance of 740.50 feet to a monument box and the PLACE OF BEGINNING.

The above described easement contains 0.51 Acres and is subject to all previous easements of record. Previous deed reference: Volume 203, Page 816, Auglaize County Recorders Office. Survey filed in Plat Book F, Page 279, Auglaize County Engineers Office.

ATTEST: Doug Reinhart
Doug Reinhart
Professional Surveyor # 6507



Signature by a representative of the County Health Dept. denotes compliance with Health Regulations.
Signed: _____ Date: _____

Signature by a representative of the Auglaize County Regional Planning Commission denotes approval of this plat.
Signed: _____ Date: _____

Signature by a representative of City with 3 mile limit jurisdiction or Twp. Trustees or Village with zoning jurisdiction denotes approval of this plat. Signed: _____ Date: _____
or political S. D. of: _____ Date: _____

Signature by a representative of the County Engineer's Dept. denotes that this plat meets tax map plat requirements.
Signed: _____ Date: _____

DOUGLAS P. REINHART
6507
REG. SURVEYOR

Client John Kantner
County Auglaize Twp. Pusheta Sec. 3
Drawn by _____ Scale _____ Drwg. No. 82-298
Checked by _____ Date 9-13-82
Sheet 2 of 2 (T 6 S 6 E)

280

280