


SURVEY OF LOTS N^o 481 THRU 479

HIGHLAND ADDITION TO THE VILLAGE
OF NEW BREMEN, AUGLAIZE COUNTY, OHIO

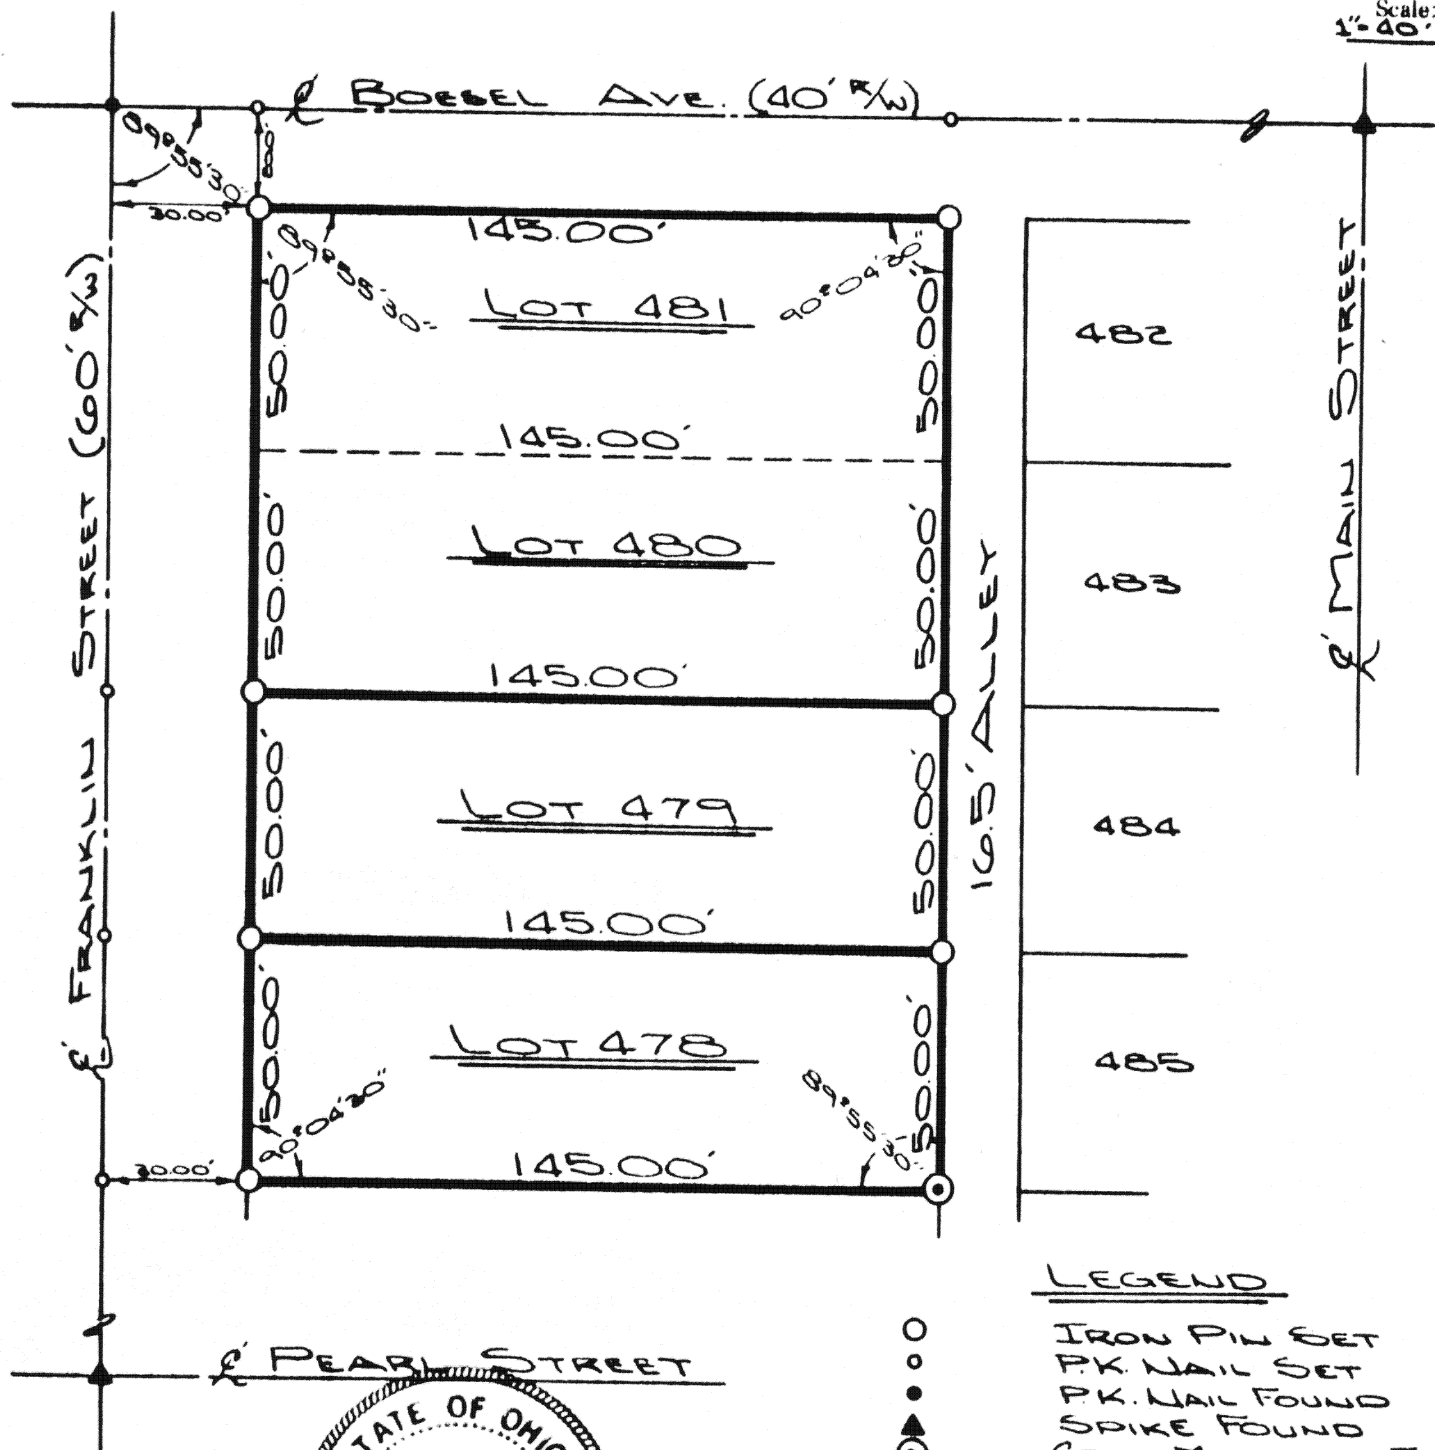


Scale:
1"=40'



LEGEND


○ IRON PIN SET
● P.K. NAIL SET
● P.K. NAIL FOUND
● SPIKE FOUND
● CONC. MONUMENT FD.

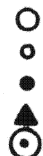

NOTE:

CALL ANGLES & STREET
R/W'S BASED UPON SURVEY
BY RICHARD MOTE, P.S.
L125532.

ATTEST:
DOUGLAS P. REINHART
REG. SURVEYOR L125507

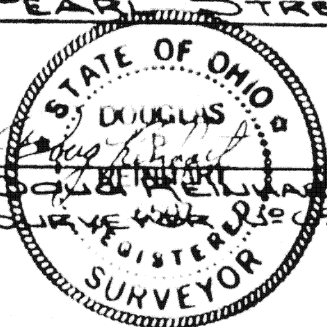

THIS PLAT IS RECORDED IN SURVEY BOOK F, PAGE 288, IN
THE AUGLAIZE COUNTY ENGINEER'S OFFICE.

Signature by a representative of the County Health Dept.
denotes compliance with Health Regulations.
Signed _____ Date _____

Signature by a representative of the Auglaize County Regional
Planning Commission denotes approval of this plat.
Signed _____ Date _____

Signature by a representative of City with 3 mile limit juris-
diction or Twp. Trustees or Village with zoning jurisdiction
denotes approval of this plat. Signed _____
for political S. D. of _____ Date _____

Signature by a representative of the County Engineer's Dept.
denotes that this plat meets tax map plat requirements.
Signed _____ Date _____

DOUGLAS P. REINHART
6507
REG. SURVEYOR
F-288

Client JAMES HENEGAR
County AUGLAIZE Twp. GERMAN Sec. 10
Drawn by J. JAUERT Scale 1"=40' Drwg. No. 82-301
Checked by _____ Date 10-5-82
Sheet 1 of 1 288 (T 7 S; R 4 E)