


WHETSTONE SURVEY OF PART OF THE
N.E. 1/4 OF THE N.W. 1/4 OF SECTION 15,
TOWN 5 SOUTH, RANGE 4 EAST, (NOBLE
TOWNSHIP), AUGLAIZE COUNTY, OHIO.

OCTOBER, 1982

SCALE: 1"=100'

Scale
1"=100'

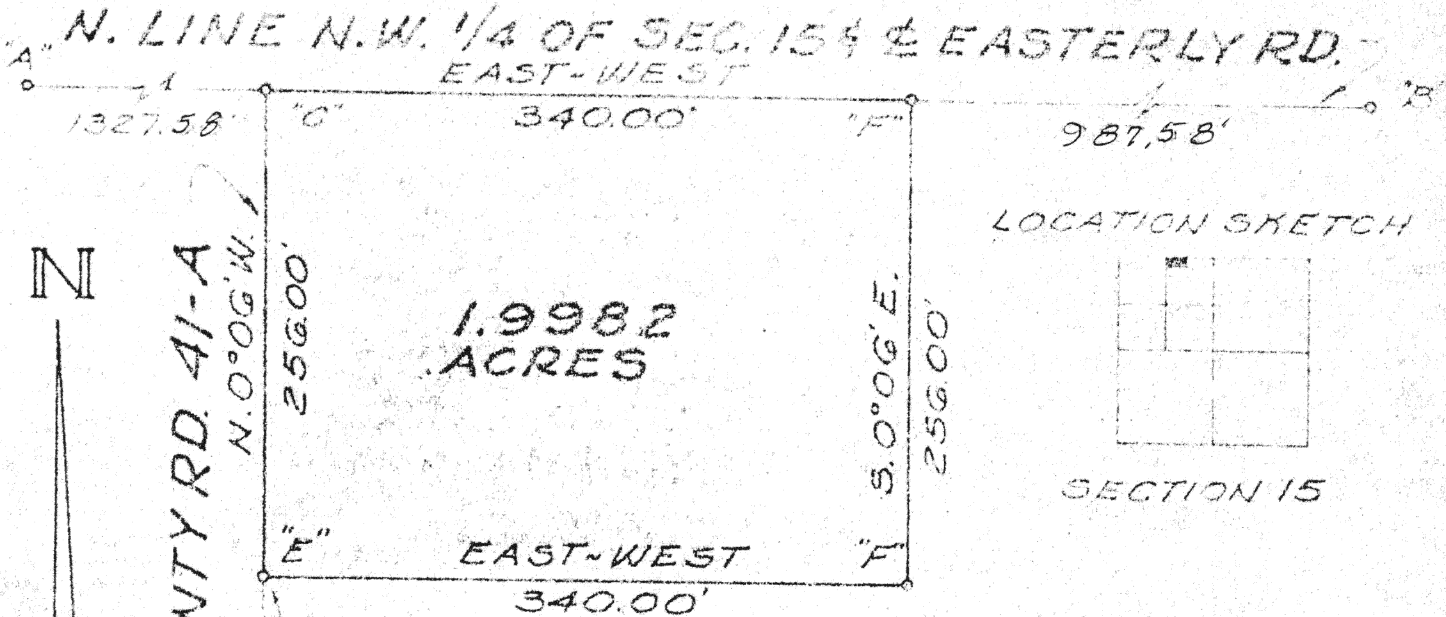

LEGEND

- "A" = MONUMENT BOX FOUND AT N.W. CORNER OF SEC. 15. (SEE CO. ENGR'S RECORDS.)
- "B" = 5/8" IRON BAR FOUND AT N. 1/4 POST OF SEC. 15. (SEE G. GEESLIN SURVEY.)
- "C" = RAILROAD SPIKE FOUND @ N.W. COR. OF N.E. 1/4 OF N.W. 1/4 OF SEC. 15. (SEE SURVEY OF AUG. CO. ENGR., OCT., 1982.)
- "D" = RAILROAD SPIKE FOUND @ S.W. COR. OF S.E. 1/4 OF N.W. 1/4 OF SEC. 15. (SEE CO. ENGR'S SURVEY.)
- "E" = RAILROAD SPIKE SET.
- "F" = 5/8" IRON BAR SET.

SURVEYED BY: Michael L. Weadock
MICHAEL L. WEADOCK
REGISTERED SURVEYOR #6199

NOTE: REFERENCE IS MADE TO A SURVEY OF THE N. 1/2 OF SEC. 15, BY THE AUG. CO. ENGR. COMPLETED IN OCT., '82.

Signature by a representative of the County Health Dept. Denotes compliance with Health Regulations. Signed _____ Date _____

Signature by a representative of the County Regional Planning Commission. Denotes approval of this plat. Signed _____ Date _____

Signature by a representative of City with a population of less than 10,000, or Twp. Trustees or Village with zoning jurisdiction. Denotes approval of this plat. Signed _____ Date _____

Signature by a representative of the County Engineer's Dept. Denotes that this plat meets the minimum requirements. Signed _____ Date _____

MICHAEL L. WEADOCK
REG. SURVEYOR #6199
ST. MARYS, OHIO

Client: GLEN WHETSTONE
County: AUGLAIZE Twp: NOBLE Sec: 15
Drawn by: M. L. W. Scale: 1"=100' Drawn No.:
Checked by: M. L. W. Date: 10-26-82
Sheet: 1 of 2 F313 15 S R 4 E

WHETSTONE SURVEY DESCRIPTION

Being the northeast quarter of the northwest quarter of Section 15, Town 5 South, Range 4 East, Noble Township, Auglaize County, Ohio, containing 40 acres more or less; save and except therefrom the following described parcel:

Beginning at a railroad spike at the northwest corner of the northeast quarter of said Section 15,

OF THE NORTHWEST QUARTER

Thence, East, along the north line of the northeast quarter of the northwest quarter of said Section 15 and the centerline of Easterly Road, a distance of three hundred forty and 00/100 (340.00) feet to a 5/8" iron bar;

Thence, South 0° 06' East, a distance of two hundred fifty-six and 00/100 (256.00) feet to a 5/8" iron bar;

Thence, West, a distance of three hundred forty and 00/100 (340.00) feet to a railroad spike, said point being on the west line of the northeast quarter of the northwest quarter of said Section 15, and the centerline of County Road No. 41-A;

Thence, North 0° 06' West, along said west line of the northeast quarter of the northwest quarter of said Section 15, a distance of two hundred fifty-six and 00/100 (256.00) feet to the place of beginning.

Said exception containing 1.9982 acres of land more or less.

Subject to all easements and rights-of-way of record.

Reference is made to a survey of this area by Michael L. Weadock, Registered Surveyor #6199 completed in October, 1982.


The north line of the northeast quarter of the northwest quarter of Section 15 was assumed to bear East-West. All other bearings were calculated from angles turned.

Surveyed by:

Michael L. Weadock

Michael L. Weadock

Registered Surveyor #6199

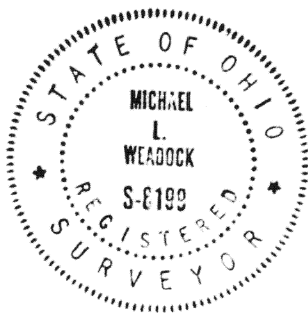

313A
F314

313A
F314