

Legend


- Monument Box
- ▲ Stone Found
- Concrete Corner Post
- R.R. Spike

Moulton Township

Section 16

TR 97

Scale:

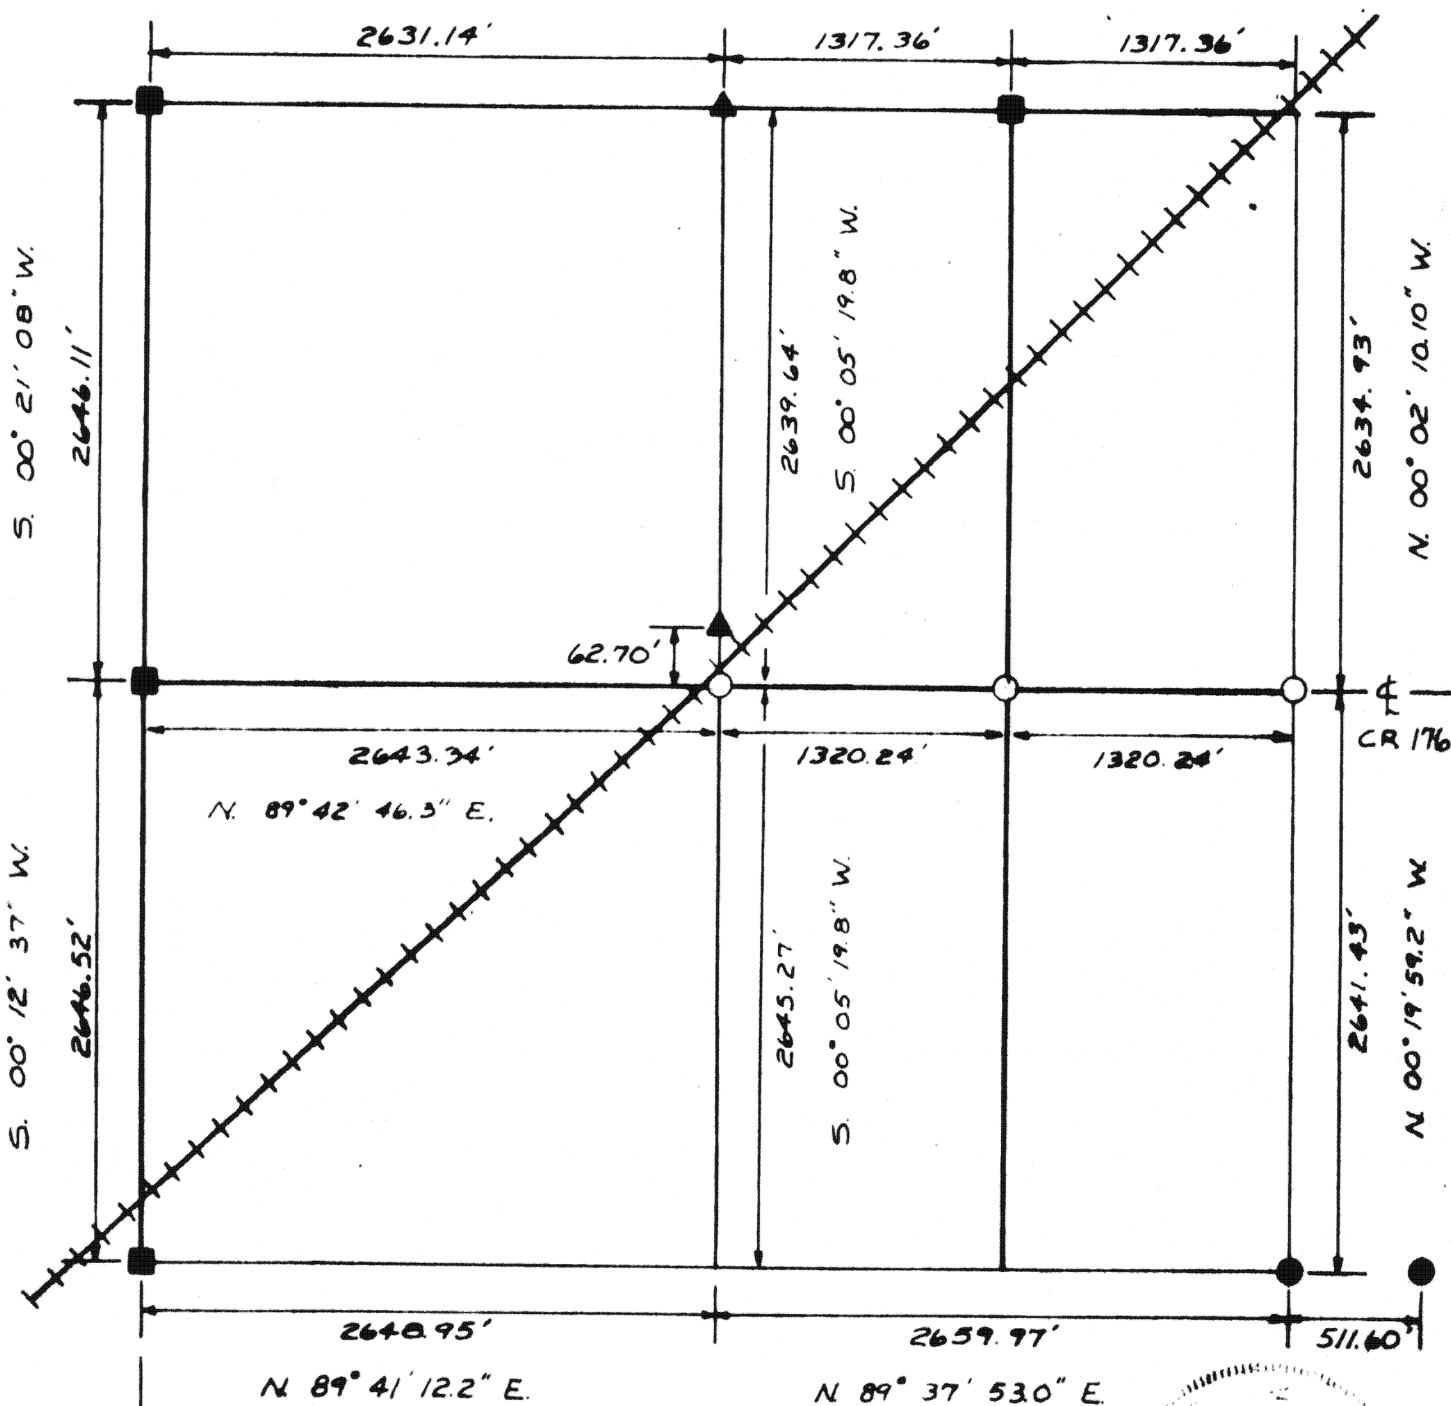

CR 91

RECORDED Survey Book
Pg. 320 Aug. Co. Eng. Office

Don Allen Bennett

12-30-1982



Signature by a representative of the County Health Dept.
denotes compliance with Health Regulations.
Signed: _____ Date: _____

Signature by a representative of the Auglaize County Regional
Planning Commission denotes approval of this plat.
Signed: _____ Date: _____

Signature by a representative of City with 3 mile limit juris-
diction or Twp. Trustees or Village with zoning jurisdiction
denotes approval of this plat. Signed: _____
for political S. D. of: _____ Date: _____

Signature by a representative of the County Engineer's Dept.
denotes that this plat meets tax map plat requirements.
Signed: _____ Date: _____

Auglaize County F320
Engineering Dept.

Client Auglaize County
County Auglaize Twp. Moulton Sec. 16
Drawn by Kevin Schnell Scale None Drwg. No. _____
Checked by _____ Date Dec. 1982
Sheet 1 of 1 F320 (T 5 S; R 5 E)