


CENTERLINE CR 33A
SECTION 12
T6S R6E
PUSHETA TWP.
AUGLAIZE CO.

Scale:
1"=500'

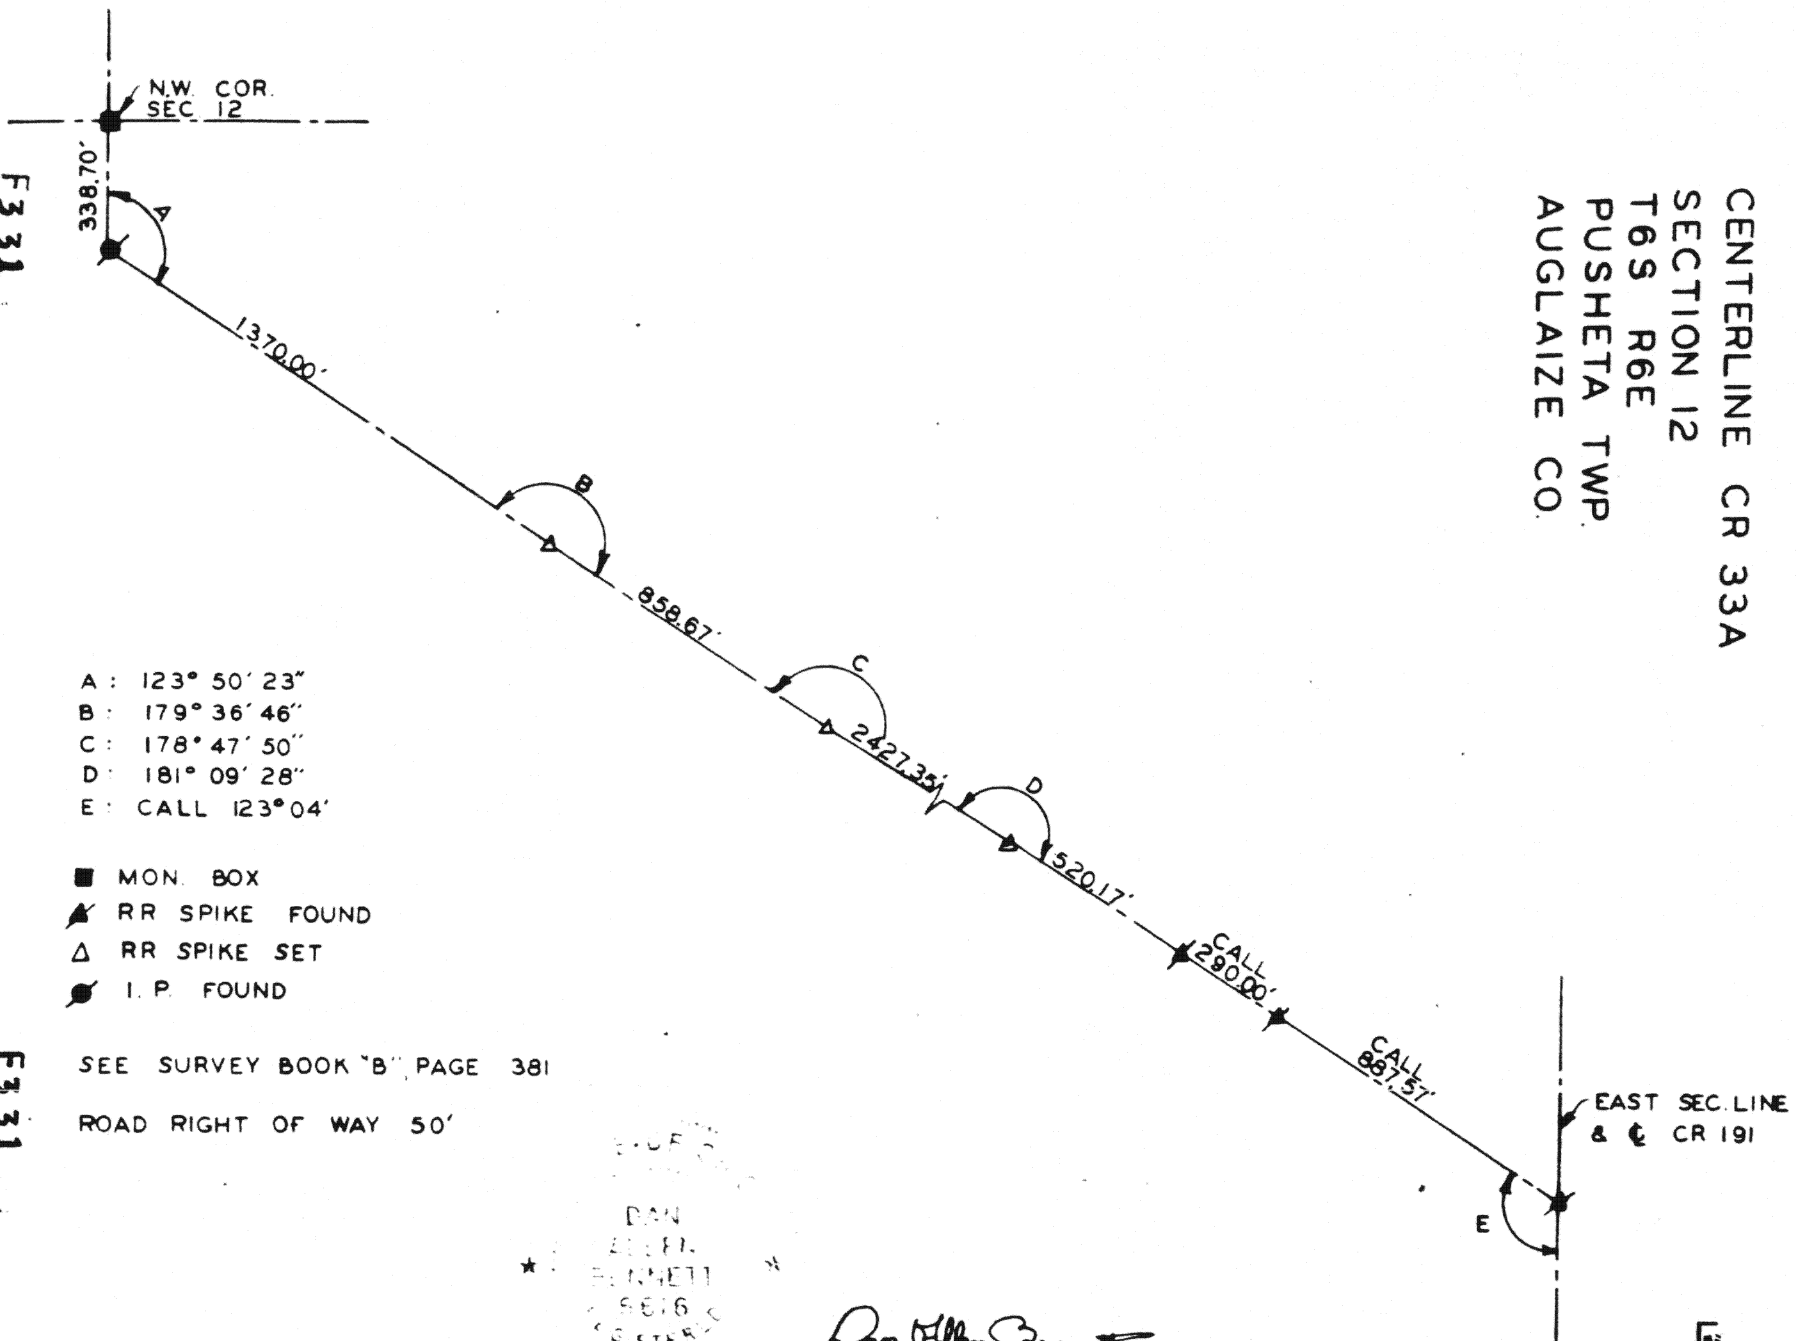

- A : 123° 50' 23"
B : 179° 36' 46"
C : 178° 47' 50"
D : 181° 09' 28"
E : CALL 123° 04'

- MON. BOX
▲ RR SPIKE FOUND
△ RR SPIKE SET
● I. P. FOUND

SEE SURVEY BOOK "B", PAGE 381

ROAD RIGHT OF WAY 50'

DAN
ELLEN
BENNETT
19816
REGISTERED
SURVEYOR

Dan Ellen Bennett
1-27-83

F331

F331

Signature by a representative of the County Health Dept.
denotes compliance with Health Regulations.
Signed: _____ Date: _____

Signature by a representative of the Auglaize County Regional
Planning Commission denotes approval of this plat.
Signed: _____ Date: _____

Signature by a representative of City with 3 mile limit juris-
diction or Twp. Trustees or Village with zoning jurisdiction
denotes approval of this plat. Signed: _____ Date: _____
for political S. D. of: _____

Signature by a representative of the County Engineer's Dept.
denotes that this plat meets tax map plat requirements.
Signed: _____ Date: _____

AUGLAIZE COUNTY
ENGINEER'S OFFICE

Client WAPAK FISHER RD.
County AUGLAIZE Twp. PUSHETA Sec. 12
Drawn by *D. G. Bennett* Scale 1"=500' Drawg. No. _____
Checked by _____ Date 1-27-1983
Sheet 1 of 1 (T 6 S R 6 E)

F-331