

SURVEY FOR:

Wayne Lybarger

D.B. 213

Pg. 148


NV₂ NW₄

Section 24 T.5-S R.4-E

Noble Township

Auglaize County, Ohio

N 89°57'20"E
199.83

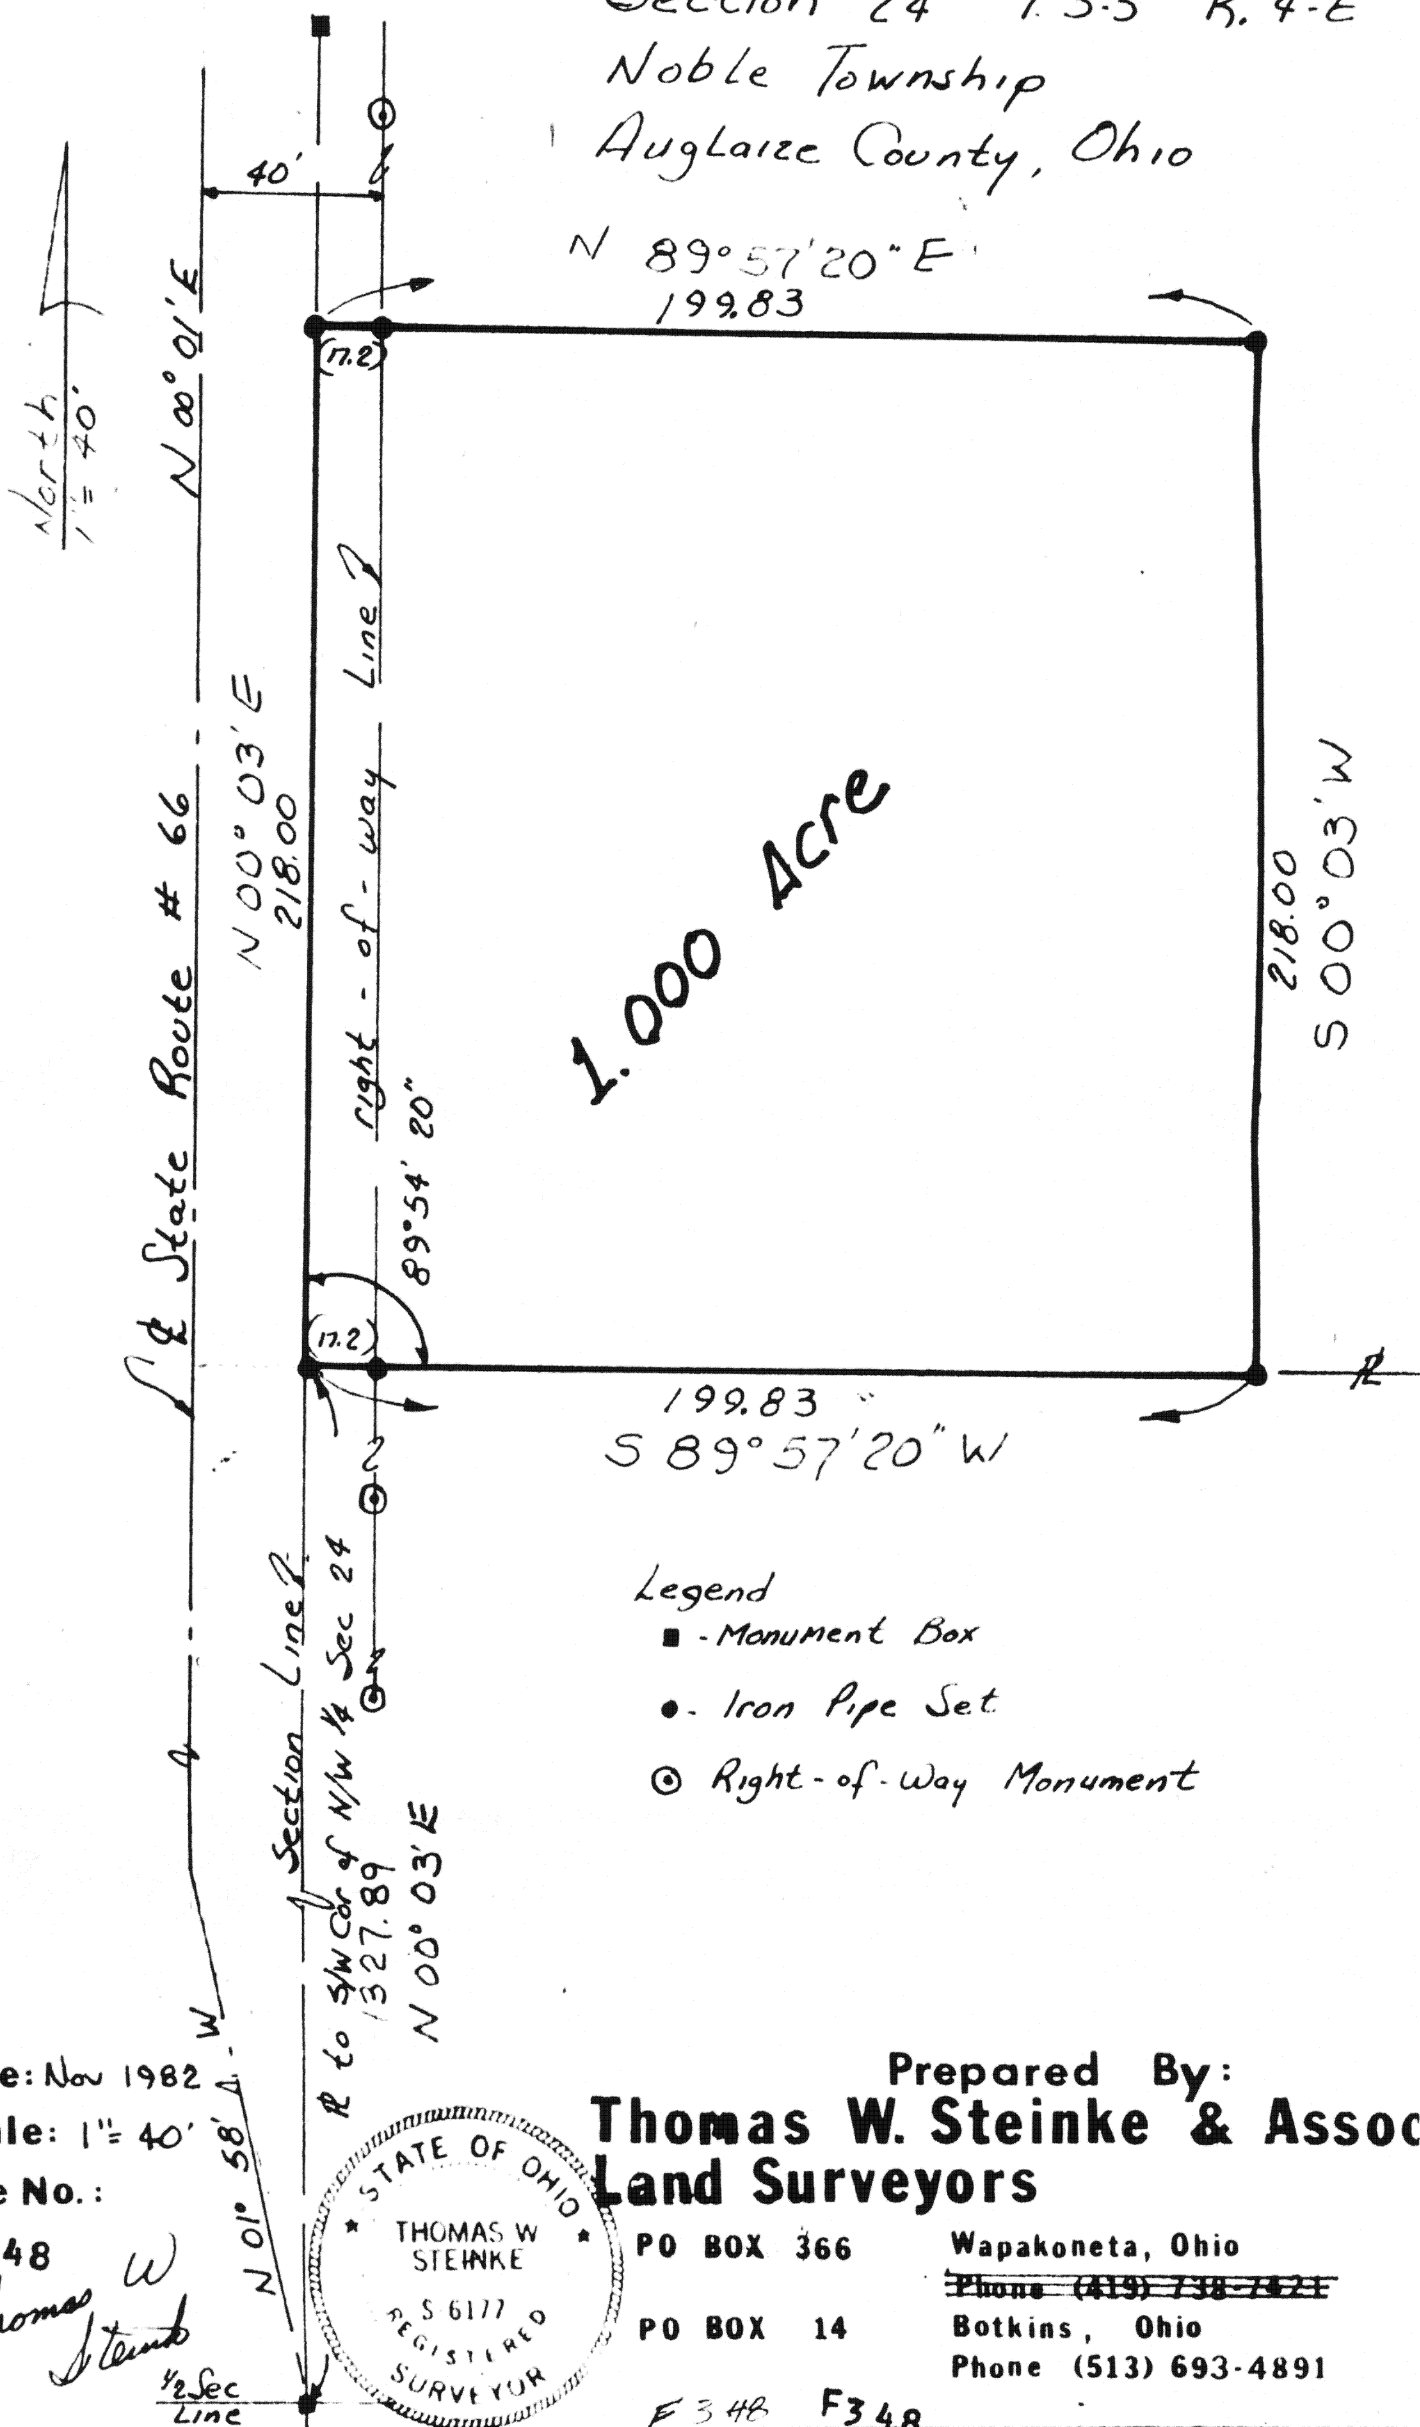

Legend

■ - Monument Box

● - Iron Pipe Set

⊙ - Right-of-Way Monument

Date: Nov 1982

Scale: 1" = 40'

File No.:

F348

Prepared By:

Thomas W. Steinke & Assoc
Land Surveyors


PO BOX 366

Wapakoneta, Ohio

PO BOX 14

Botkins, Ohio

Phone (513) 693-4891

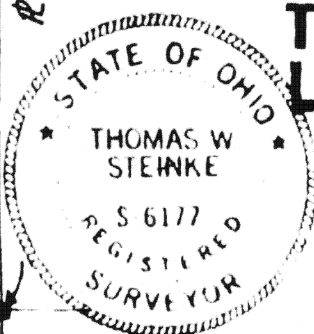

F348

F348

**THOMAS W. STEINKE & ASSOC.
LAND SURVEYORS
LAND CONSULTANTS**



Wayne Lybarger

Being 1.000 Acre located in the north/west quarter of Section 24
Town 5-S, Range 4-E, Noble Township, Auglaize County, Ohio and
being further described as follows:

Commencing at the south/west corner of the north/west quarter of
Section 24 as established by the State of Ohio.

Thence North $00^{\circ} 03'$ East along the west line of Section 24, a
distance of 1327.89 feet to an iron pipe and the PLACE OF BEGINNING
for the parcel herein described.

Thence continuing North $00^{\circ} 03'$ East along said section line, a
distance of 218.00 feet to an iron pipe 22.8 feet east of the center
line of State Route # 66.

Thence North $89^{\circ} 57' 20''$ East, a distance of 199.83 feet to an iron
pipe.

Thence South $00^{\circ} 03'$ West, a distance of 218.00 feet to an iron pipe
marking the south/ east corner of the parcel herein described.

Thence South $89^{\circ} 57' 20''$ West, a distance of 199.83 feet to the
west line of Section 24 and the PLACE OF BEGINNING.

Containing in all 1.000 Acre and being subject to 0.09 Acre in
road right-of-way.

Survey and description prepared by Thomas W. Steinke, registered
surveyor # 6177, this 20th day of November, 1982

P.O. BOX 14 BOTKINS, OHIO
45306 F349
PHONE: (513) 693-4891

P.O. BOX 366 WAPAKONETA, OHIO
45895
PHONE: (419) 738-7421
F349