


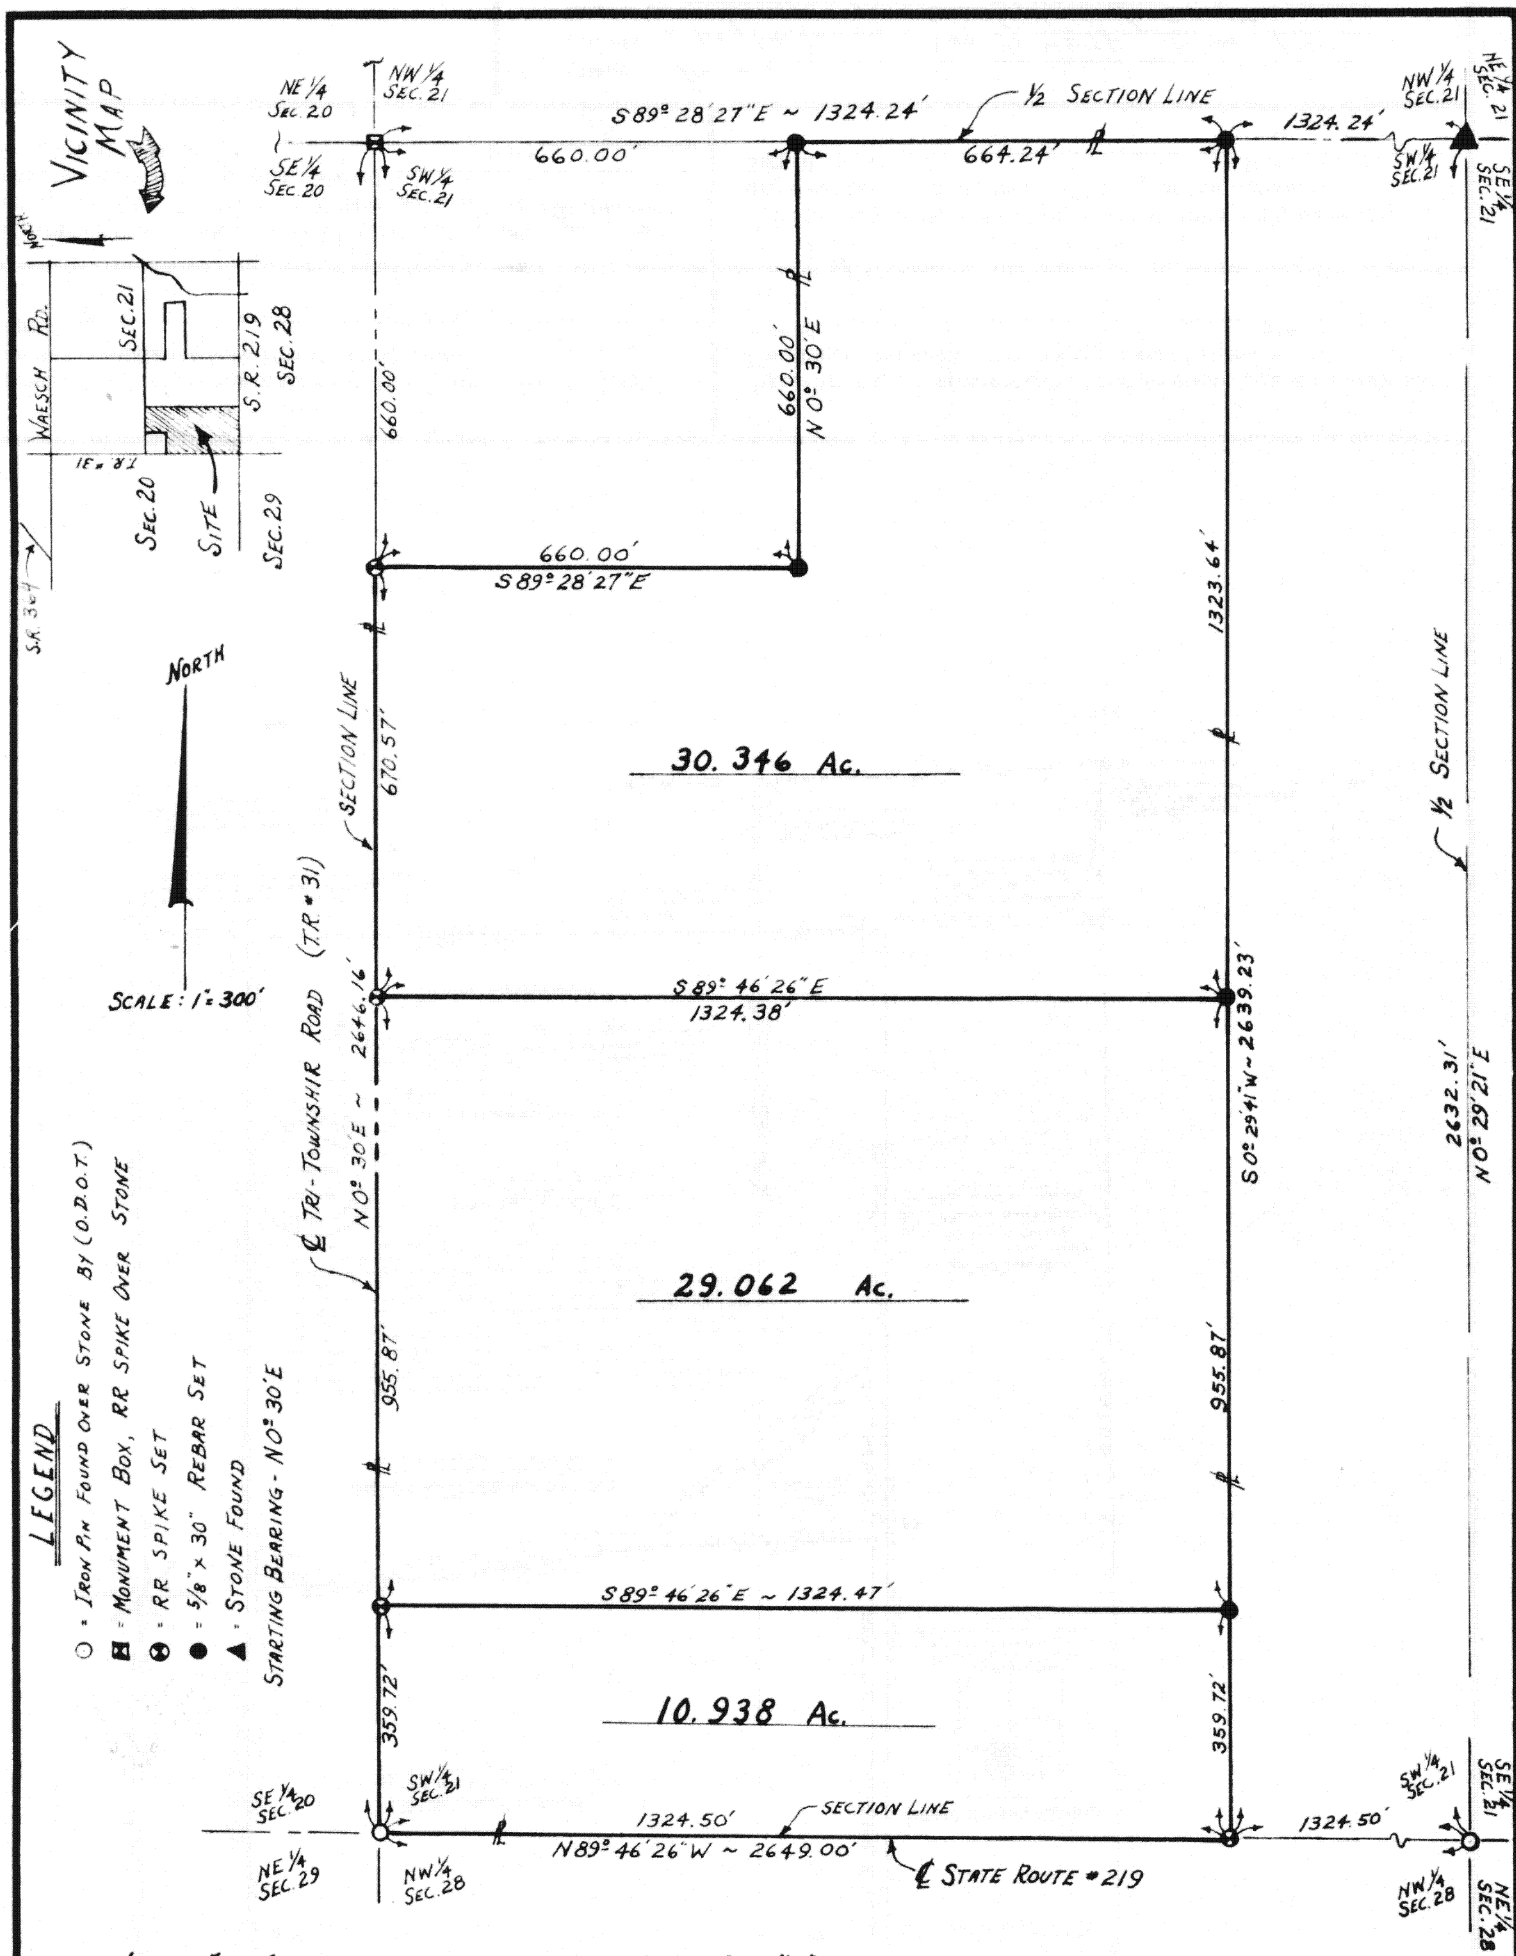

NOTE: FOR FURTHER INFORMATION SEE PLAT CAB. A, SLIDE 164, COUNTY RECORDER'S OFFICE.

Signature by a representative of the County Health Dept.  
denotes compliance with Health Regulations.  
Signed: \_\_\_\_\_ Date \_\_\_\_\_

Signature by a representative of the Auglaize County Regional  
Planning Commission denotes approval of this plat.  
Signed: \_\_\_\_\_ Date \_\_\_\_\_

Signature by a representative of City with 3 mile limit juris-  
diction or Twp. Trustees or Village with zoning jurisdiction  
denotes approval of this plat. Signed: \_\_\_\_\_  
for political S. D. of: \_\_\_\_\_ Date \_\_\_\_\_

Signature by a representative of the County Engineer's Dept.  
denotes that this plat meets tax map plat requirements.  
Signed: \_\_\_\_\_ Date \_\_\_\_\_

SURVEY BY  
**STEPHEN D. WORL**  
SIDNEY, OHIO # 5366

Client **DAMMEYER PLAT**  
County AUGLAIZE Twp. ST. MARYS Sec. 21  
Drawn by HOBBS (1-3-83) Scale 1" = 300' Drwg. No. \_\_\_\_\_  
Checked by \_\_\_\_\_ Date 12-4-82  
Sheet \_\_\_\_\_ of \_\_\_\_\_ (T 6 S R 4 E)