




Scale:
1" = 300'

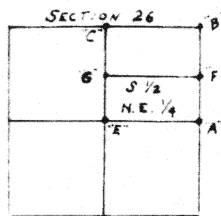


LOCATION SKETCH

NOTES:

- 1) THE WEST LINE OF THE N.E. 1/4 OF SEC. 26 WAS ASSUMED TO BEAR NORTH-SOUTH. ALL OTHER BEARINGS WERE CALCULATED FROM ANGLES TURNED.
- 2) A SEARCH WAS MADE FOR THE CORNER STONE AT THE CENTER OF SEC. 26, WITH NO SUCCESS. POINT "E" WAS SET ON THE EXTENSION OF LINE "C"- "D" BY USING THE DEED DISTANCE FROM POINT "D" AS CALLED FOR BY DEED VOL. 148, PAGE 7.
- 3) THE SOUTH 1/2 OF THE N.E. 1/4 OF SEC. 26 CONTAINS 81.6080 ACRES OF LAND, MORE OR LESS, AND IS BEING SUBDIVIDED INTO PARCELS "A", "B" AND "C" AS SHOWN.

LEGEND

(SEE SHEET # 2)

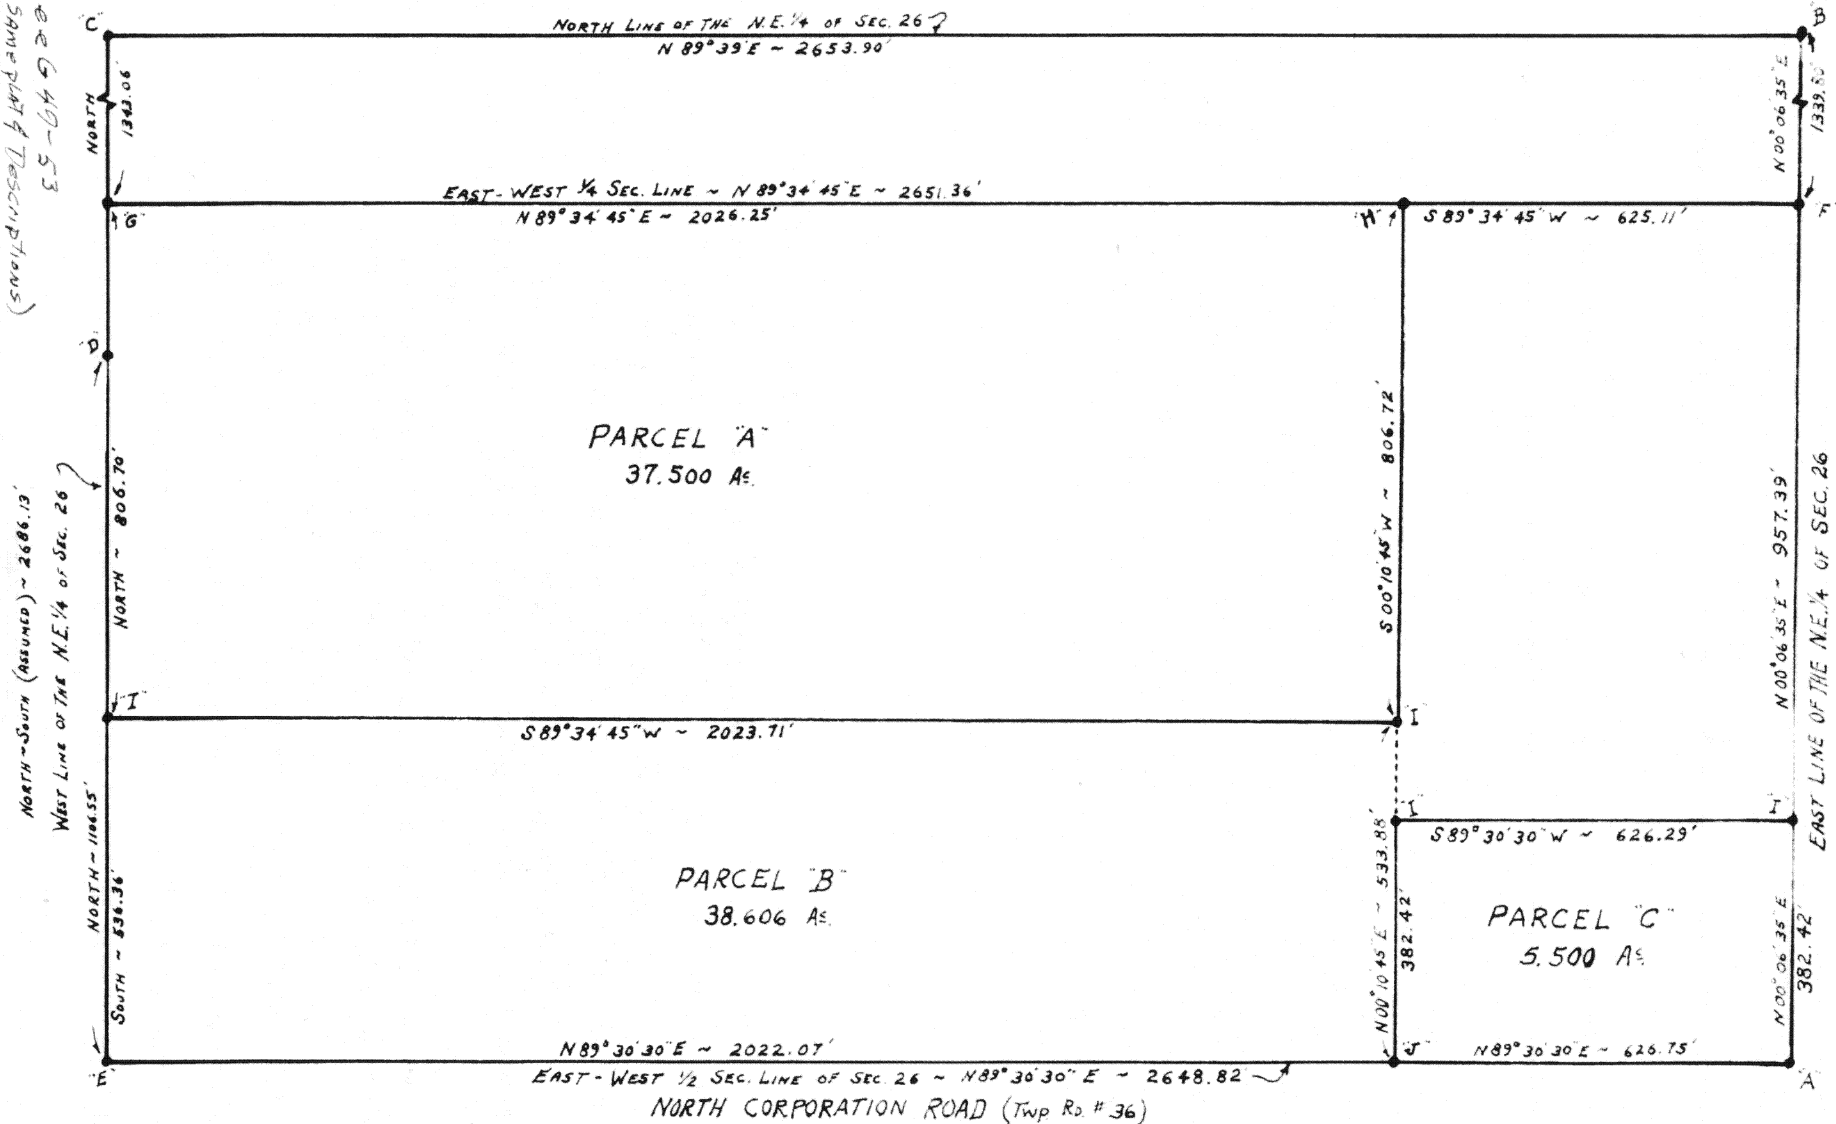

Signature by a representative of the County Health Dept.
denotes compliance with Health Regulations.
Signed: _____ Date: _____

Signature by a representative of the Auglaize County Regional
Planning Commission denotes approval of this plat.
Signed: _____ Date: _____

Signature by a representative of City with 3 mile limit jurisdic-
tion or Twp. Trustees or Village with zoning jurisdiction
denotes approval of this plat. Signed: _____ Date: _____
for political S. D. of: _____

Signature by a representative of the County Engineer's Dept.
denotes that this plat meets tax map plat requirements.
Signed: _____ Date: _____

SURVEY BY

MICHAEL L. WEADOCK *6199

Sr. Mays, Ohio

621

Client **BENSMAN**

County **AUGLAIZE** Twp. **JACKSON** Sec. **26**

Drawn by **HOBBS (10-27-82)** Scale 1" = 300' Dwg. No. _____

Checked by _____ Date 10-1-82

Sheet 1 of 2 (T 7 S:R 4 E)

621



Scale: _____

LEGEND

- "A" = MONUMENT BOX FOUND @ EAST $\frac{1}{4}$ POST OF SEC. 26 (SEE COUNTY ENGR'S RECORDS)
- "B" = MONUMENT BOX FOUND @ N.E. CORNER OF SEC. 26 (SEE COUNTY ENGR'S RECORDS)
- "C" = CORNER STONE IN MON. BOX FOUND @ NORTH $\frac{1}{4}$ POST OF SEC. 26. (SEE CO. ENGR'S RECORDS)
- "D" = STONE FOUND ON THE WEST LINE OF THE N.E. $\frac{1}{4}$ OF SEC. 26. (SEE 1894 SURVEY OF PART OF N.W. $\frac{1}{4}$ OF SEC. 26, BOOK 3, PG. 31.) SEE VOL. 148, PG. 7.
- "E" = RAILROAD SPIKE SET @ CENTER OF SEC. 26. SPIKE WAS SET BY EXTENDING LINE "C" - "D" SOUTH AND USING THE DEED DISTANCE OF 1106.55' AS CALLED FOR IN VOL. 148, PG. 7, OF Co. RECORDER'S RECORDS.
- "F" = $\frac{5}{8}$ " IRON BAR SET AT N.E. CORNER OF THE SOUTH $\frac{1}{2}$ OF N.E. $\frac{1}{4}$ OF SEC. 26. EXIST. CORNER POST IS 4.84' NORTH OF, AND 0.98' EAST OF IRON BAR.
- "G" = $\frac{5}{8}$ " IRON BAR SET AT N.W. CORNER OF THE SOUTH $\frac{1}{2}$ OF N.E. $\frac{1}{4}$ OF SEC. 26. EXIST. CORNER POST IS 1.77' SOUTH OF IRON BAR.
- "H" = $\frac{5}{8}$ " IRON BAR SET ON N. LINE OF SOUTH $\frac{1}{2}$ OF N.E. $\frac{1}{4}$ OF SEC. 26. EXIST. CORNER POST IS 4.35' NORTH OF IRON BAR.
- "I" = $\frac{5}{8}$ " IRON BAR SET.
- "J" = RAILROAD SPIKE SET.

Signature by a representative of the County Health Dept.
denotes compliance with Health Regulations.

Signed: _____ Date _____

Signature by a representative of the Auglaize County Regional
Planning Commission denotes approval of this plat.

Signed: _____ Date _____

Signature by a representative of City with 3 mile limit juris-
diction or Twp. Trustees or Village with zoning jurisdiction
denotes approval of this plat. Signed: _____

for political S. D. of: _____ Date _____

Signature by a representative of the County Engineer's Dept.
denotes that this plat meets tax map plat requirements.

Signed: _____ Date _____

SURVEY BY
MICHAEL L. WEADOCK #6199
St. Marys, Ohio

Client **BENSMAN**
County AUGLAIZE Twp. JACKSON Sec. 26
Drawn by HOBBS (10-27-82) Scale 1" = 300' Drwg. No. _____
Checked by _____ Date 10-1-82
Sheet 2 of 2 (T 7 S; R 4 E)