


G24

62A
502nd West Auglaize St

KUCK and MORRISEY, INC.
CONSULTING ENGINEERS & SURVEYORS
LIMA, OHIO 45805
TELEPHONE 228-1735 · AREA CODE 419
2807 CHAPEL HILL DRIVE

CLIENT	Kenneth Hirsch & Thomas Hurdley		
COUNTY	Auglaize	TOWNSHIP	Duchquet
SECTION	OL. 141 & IL 791 & WPT. IL 792 LOT NO.		
SUBDIVISION	PT. J.W. & Ellen ELLIOTT		
DATE	5-6-82	COMPUTED BY	SURVEYED BY C.W.E.
SHEET NO. 1		OF 1	

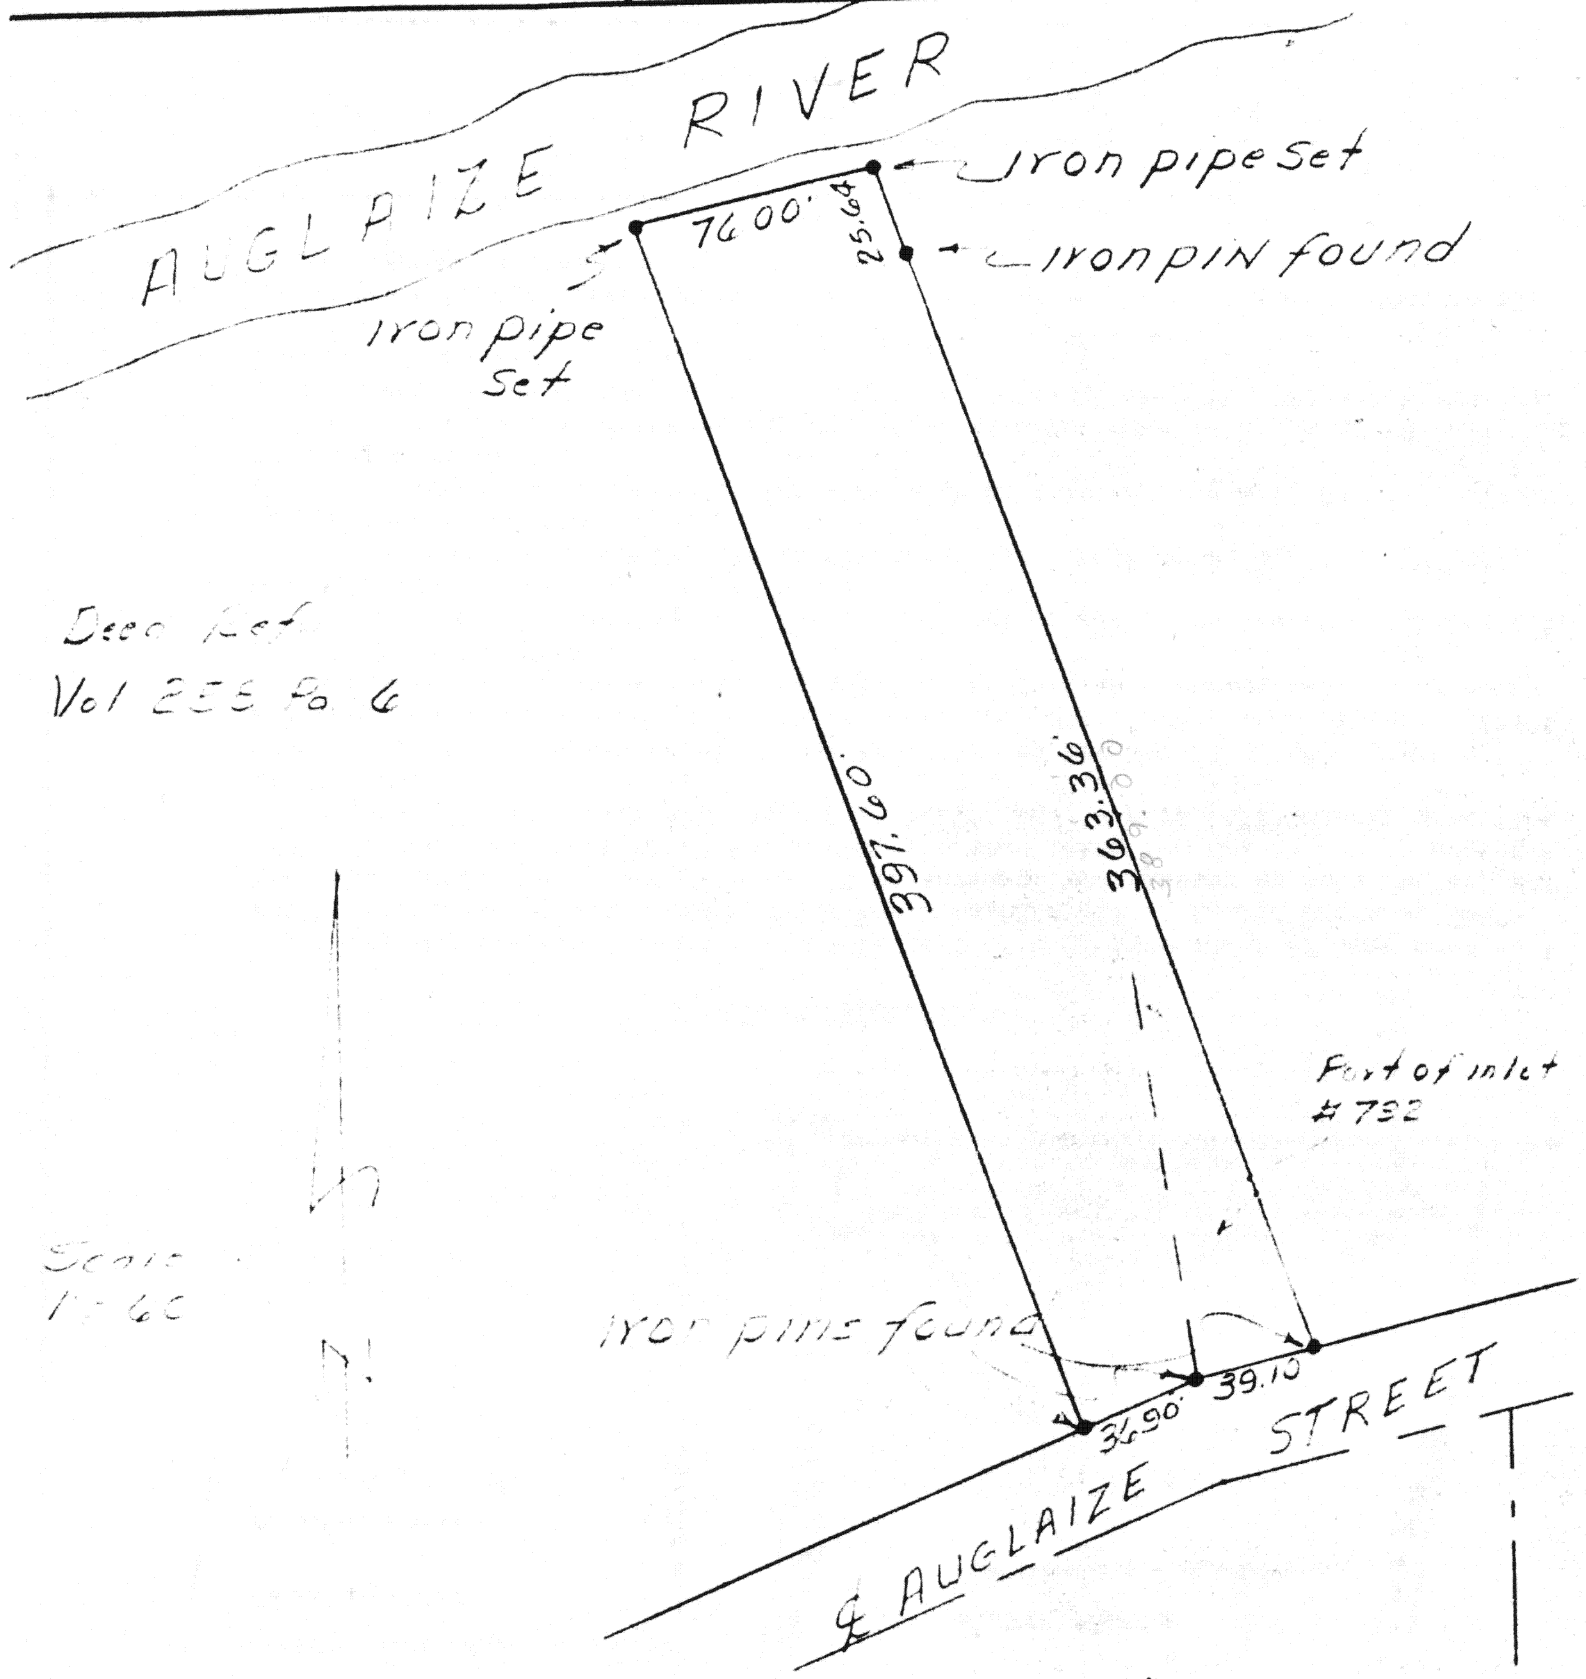

Deed Ref.
Vol 255 Pg 6

Scale
1" = 60'