


W 191st Road  
#211

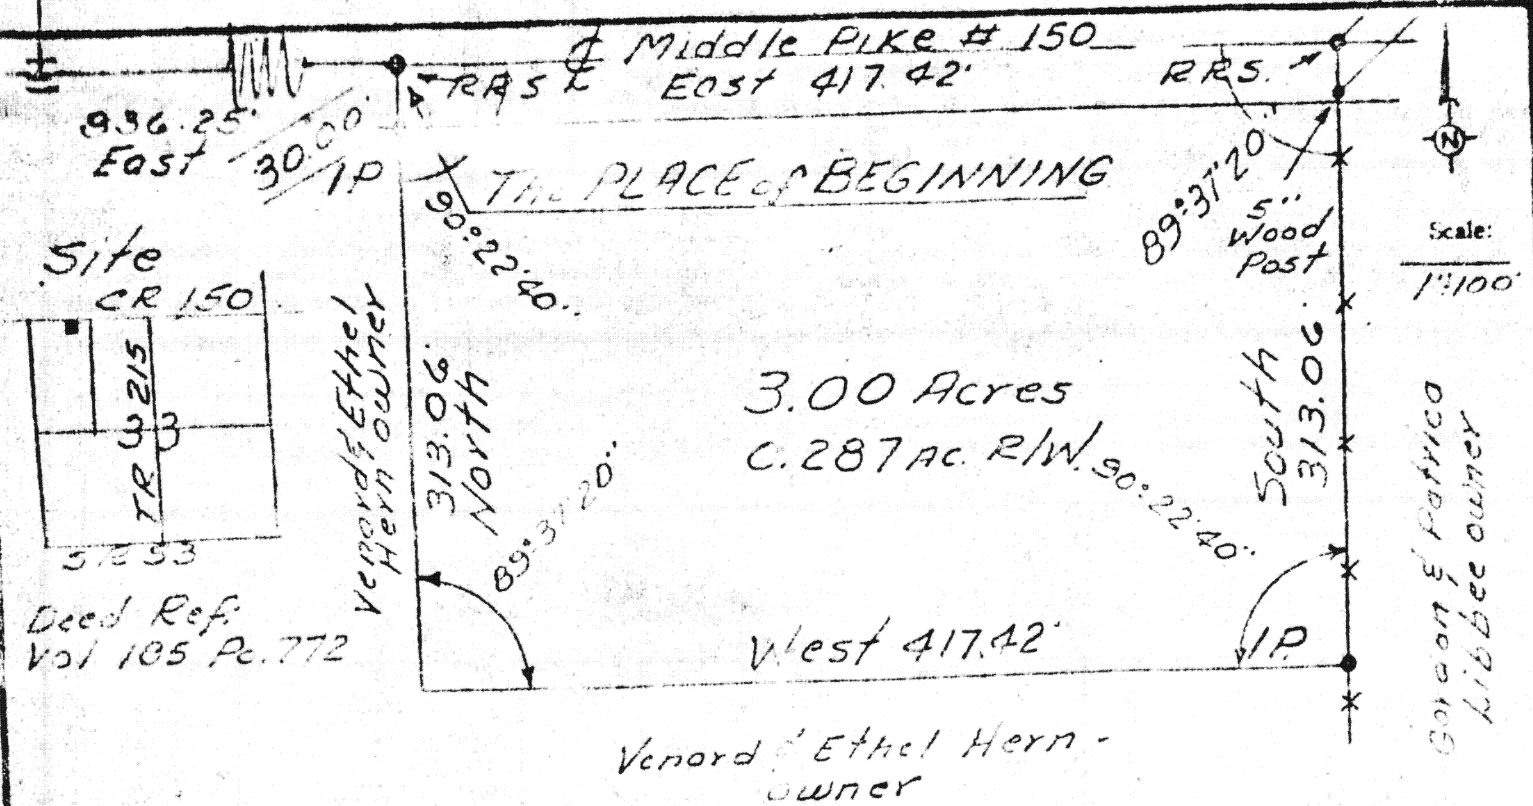

**SURVEYORS DESCRIPTION**

The following described tract of land is part of the Northwest Quarter of Section 33, Town 5 South, Range 7 East, Union Township, Auglaize County, Ohio, and is more particularly described as follows.

Commencing at the corner stone at the Northwest corner of the Northwest Quarter of Section 33, Union Township (stone being in the center of the Middle Pike #150) Thence East along the center of the Middle Pike #150, 836.25 feet to a railroad spike, this being the PLACE OF BEGINNING.

Thence continuing East along the center of the Middle Pike #150, 417.42 feet to a railroad spike;

Thence South with an internal angle of  $89^{\circ} 37' 20''$  (passing through a 5" wood post set at 25.50 feet) 313.06 feet to an iron pipe.

Thence West with an internal angle of  $90^{\circ} 22' 40''$ , 417.42 feet to a point.

Thence North with an internal angle of  $89^{\circ} 37' 20''$  (passing through an iron pipe set at 233.06 feet) 313.06 feet to the railroad spike in the center of the Middle Pike #150 which was the PLACE OF BEGINNING.

The above described tract of land contains 3.00 acres more or less subject to 0.237 acres more or less dedicated to the public for highway purposes and to all other legal easements of record.

