


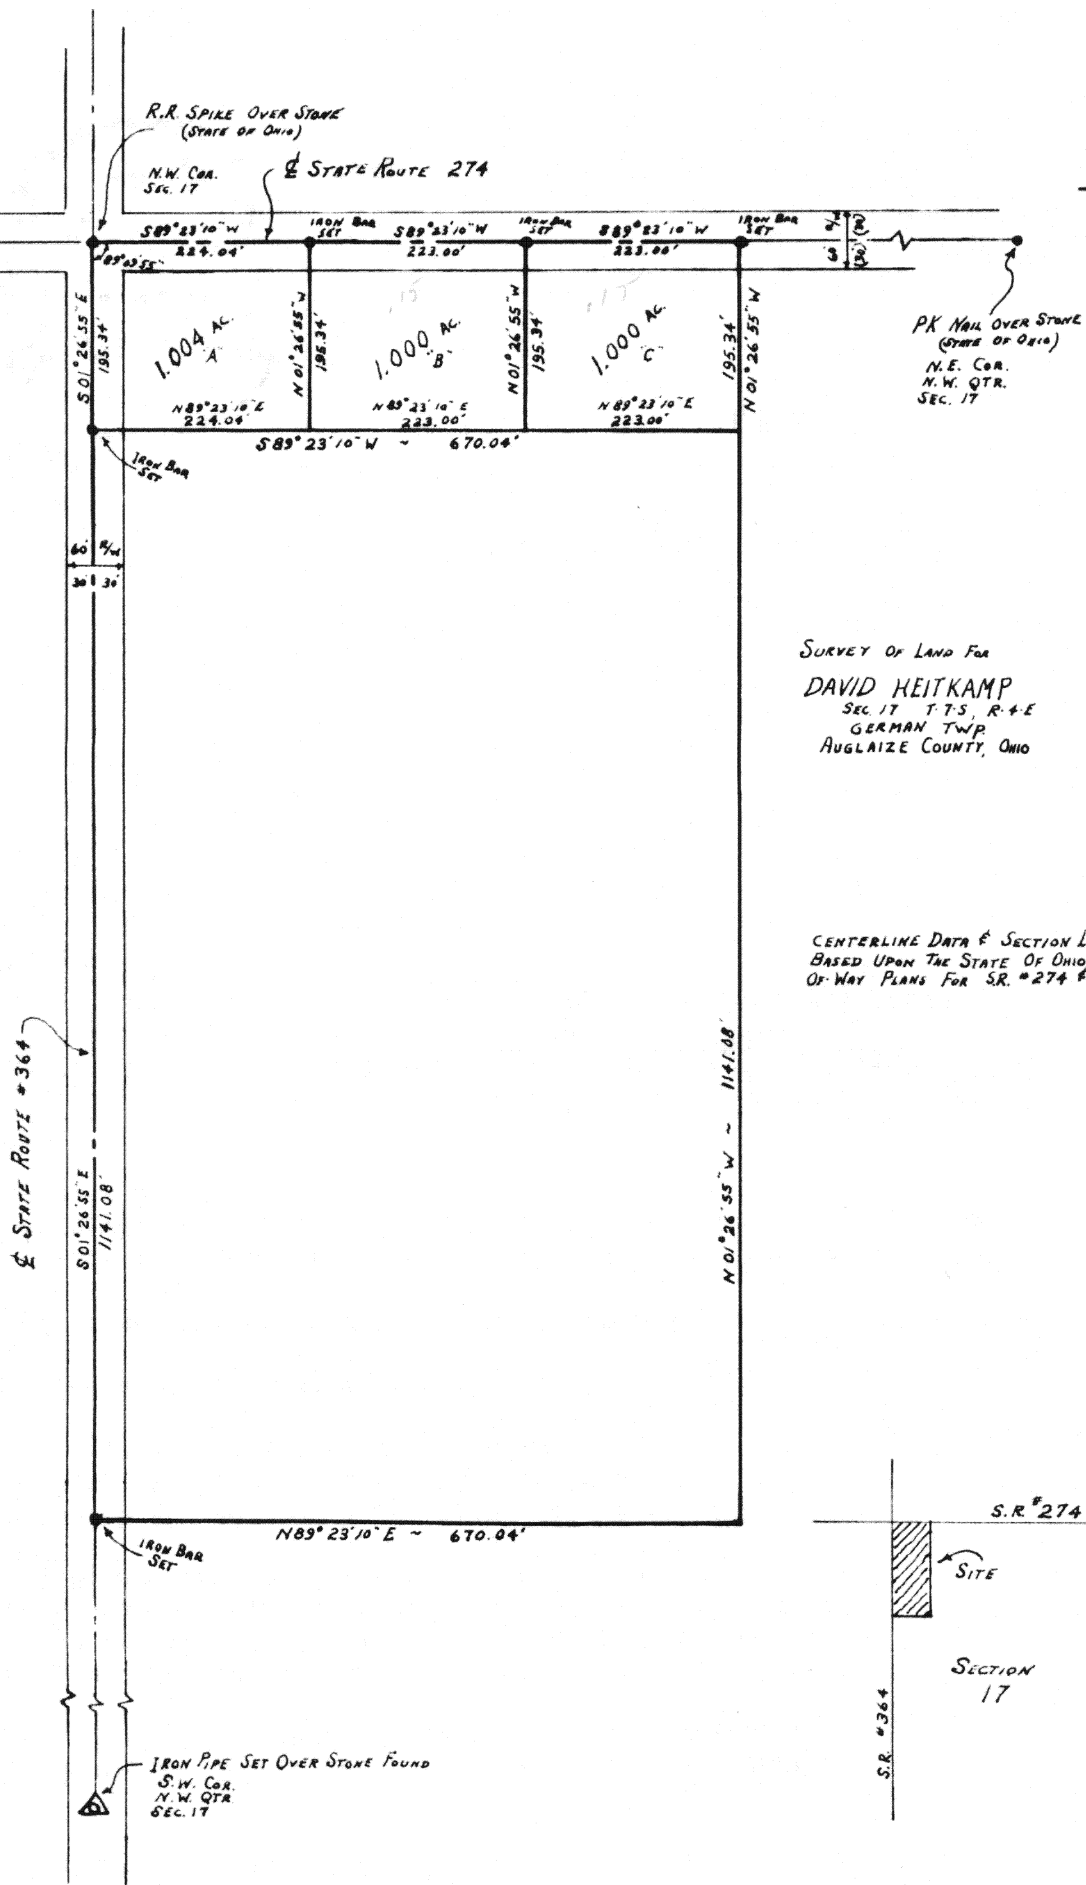

Scale:
1" = 200'



Signature by a representative of the County Health Dept.
denotes compliance with Health Regulations.
Signed: _____ Date: _____

Signature by a representative of the Auglaize County Regional
Planning Commission denotes approval of this plat.
Signed: _____ Date: _____

Signature by a representative of City with 3 mile limit juris-
diction or Twp. Trustees or Village with zoning jurisdiction
denotes approval of this plat. Signed: _____
for political S. D. of: _____ Date: _____

Signature by a representative of the County Engineer's Dept.
denotes that this plat meets tax map plat requirements.
Signed: _____ Date: _____

SURVEY BY
THOMAS W. STEINKE #6177
BOTKINS, OHIO

Client DAVID HEITKAMP
County AUGLAIZE Twp. GERMAN Sec. 17
Drawn by HOBBS (10-28-82) Scale 1" = 200' Drwg. No. 080082
Checked by _____ Date 8-16-82
Sheet 1 of 1
(T 7 S; R 4 E)