

THIS PLAT IS RECORDED IN SURVEY BOOK G, PAGE 60, AT THE AUGLAIZE COUNTY ENGINEER'S OFFICE.


SURVEY OF LOT NO 37

VILLAGE OF UNIOPOLIS,
AUGLAIZE COUNTY, OHIO



Scale:

1"=40'

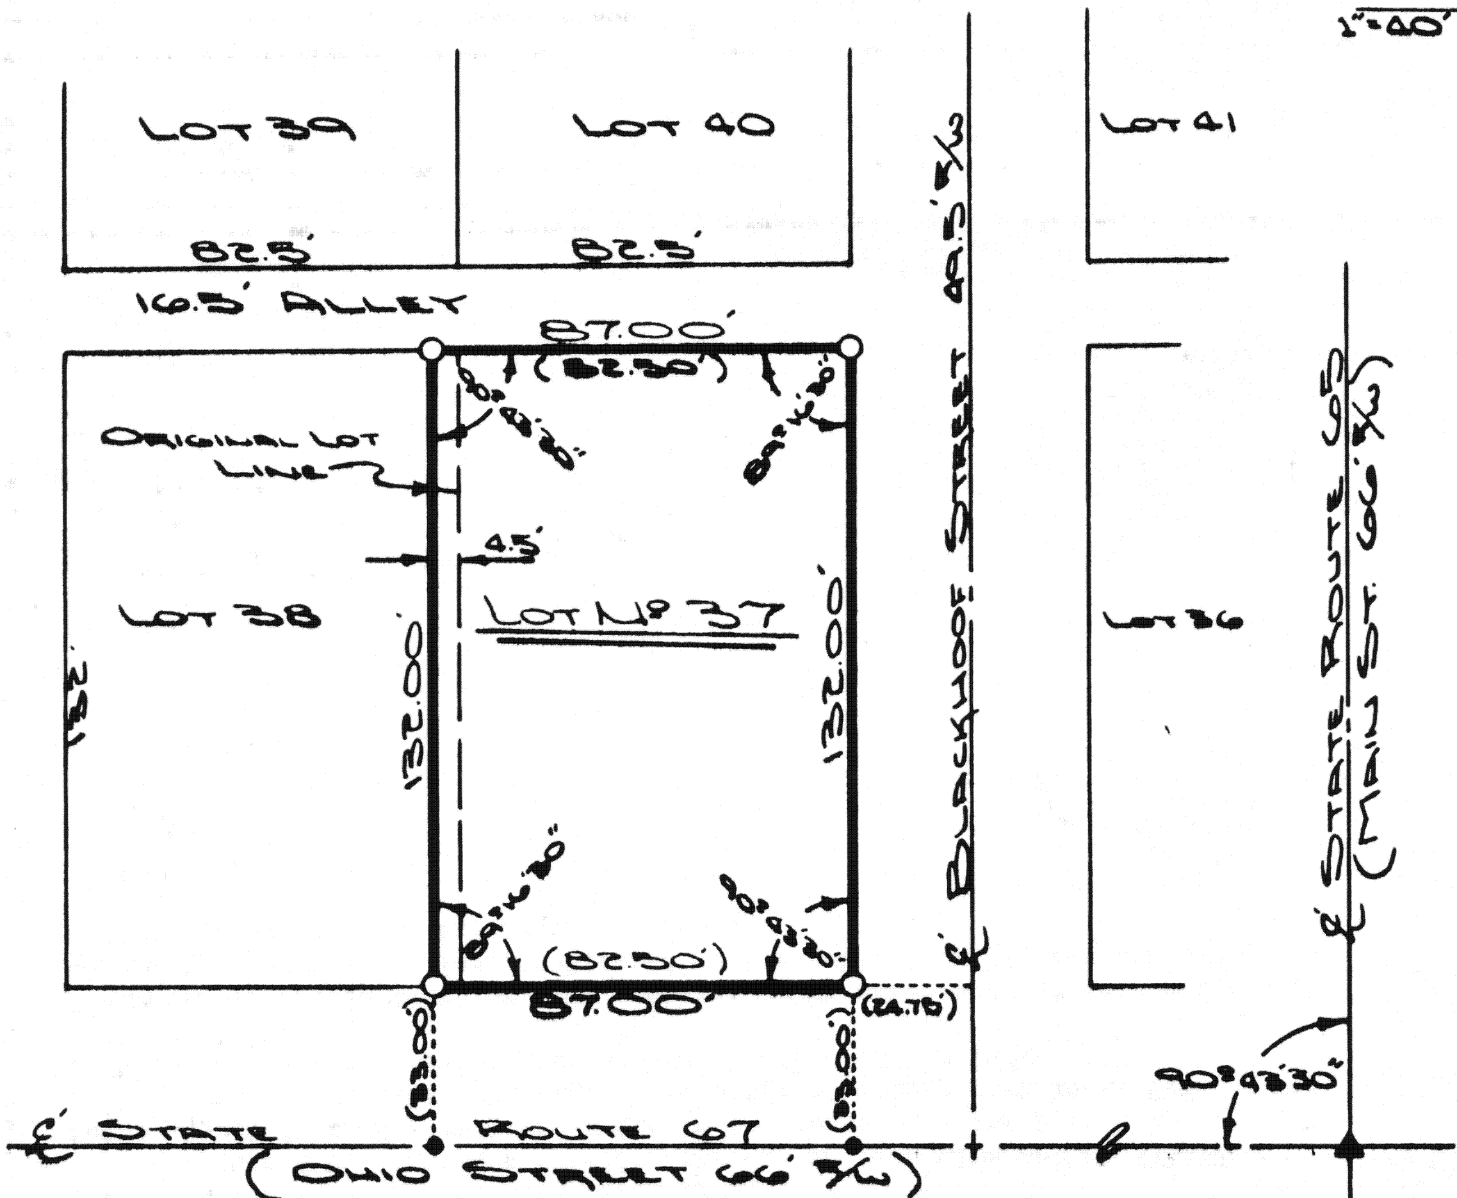

LEGEND

- IRON PIN SET
- PK. NAIL SET
- ▲ SPIKE FOUND



ATTEST: Doug Reinhart
DOUG REINHART
REG. SURVEYOR NO 6507
REG. ENGINEER NO 44670

Signature by a representative of the County Health Dept. denotes compliance with Health Regulations.

Signed: _____ Date: _____

Signature by a representative of the Auglaize County Regional Planning Commission denotes approval of this plat.

Signed: _____ Date: _____

Signature by a representative of City with 3 mile limit jurisdiction or Twp. Trustees or Village with zoning jurisdiction denotes approval of this plat. Signed: _____ Date: _____ for political S. D. of: _____

Signature by a representative of the County Engineer's Dept. denotes that this plat meets tax map plat requirements.

Signed: _____ Date: _____

DOUGLAS P. REINHART
6507
REG. SURVEYOR

Client STEVE GROSS
County AUGLAIZE Twp. UNION Sec. 17
Drawn by JOHN J. JAMES Scale 1"=40' Drwg. No. 53329
Checked by _____ Date MAY, 1983
Sheet 1 of 1 (T 5 S; R 7 E)