


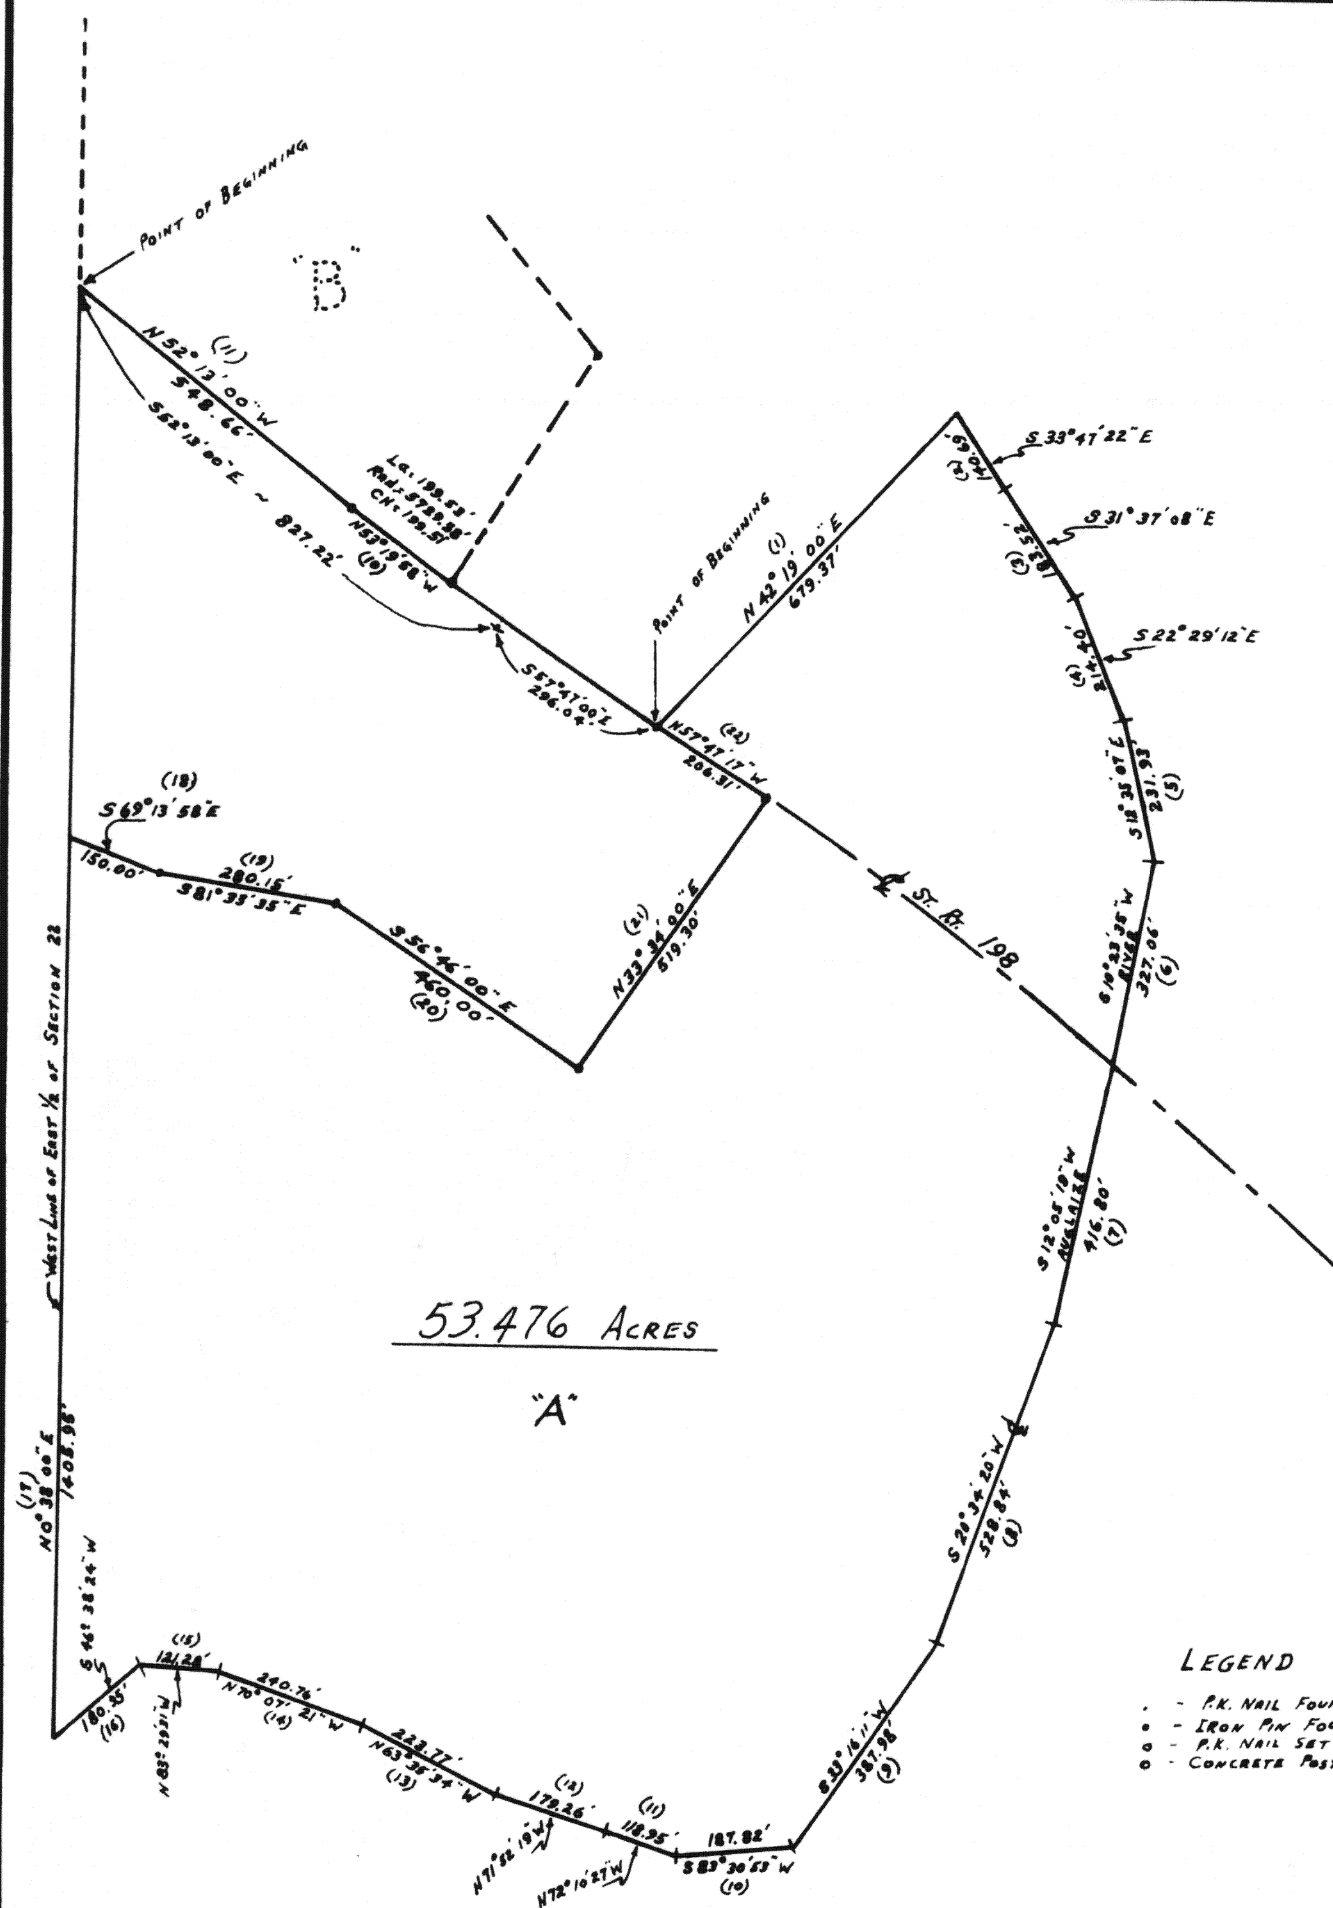

Scale:

1" = 300'



- LEGEND
- P.K. NAIL FOUND
 - IRON PIN FOUND
 - P.K. NAIL SET
 - CONCRETE POST FOUND

Signature by a representative of the County Health Dept.
denotes compliance with Health Regulations.
Signed: _____ Date _____

Signature by a representative of the Auglaize County Regional
Planning Commission denotes approval of this plat.
Signed: _____ Date _____

Signature by a representative of City with 3 mile limit juris-
diction or Twp. Trustees or Village with zoning jurisdiction
denotes approval of this plat. Signed: _____
for political S. D. of: _____ Date _____


Signature by a representative of the County Engineer's Dept.
denotes that this plat meets tax map plat requirements.
Signed: _____ Date _____

SURVEY BY
SHELDON & ASSOC. INC.

ROBERT E. CHAMBERS
#6081


667

Client _____
County AUGLAIZE Twp. LOGAN Sec. 22
Drawn by HOBBS (5-26-83) Scale 1" = 300' Drwg. No. _____
Checked by _____ Date FEB. 21, 1983
Sheet 1 of 2 667 (T 4 S 5 E)

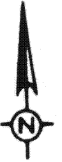

Scale:

1" = 300'

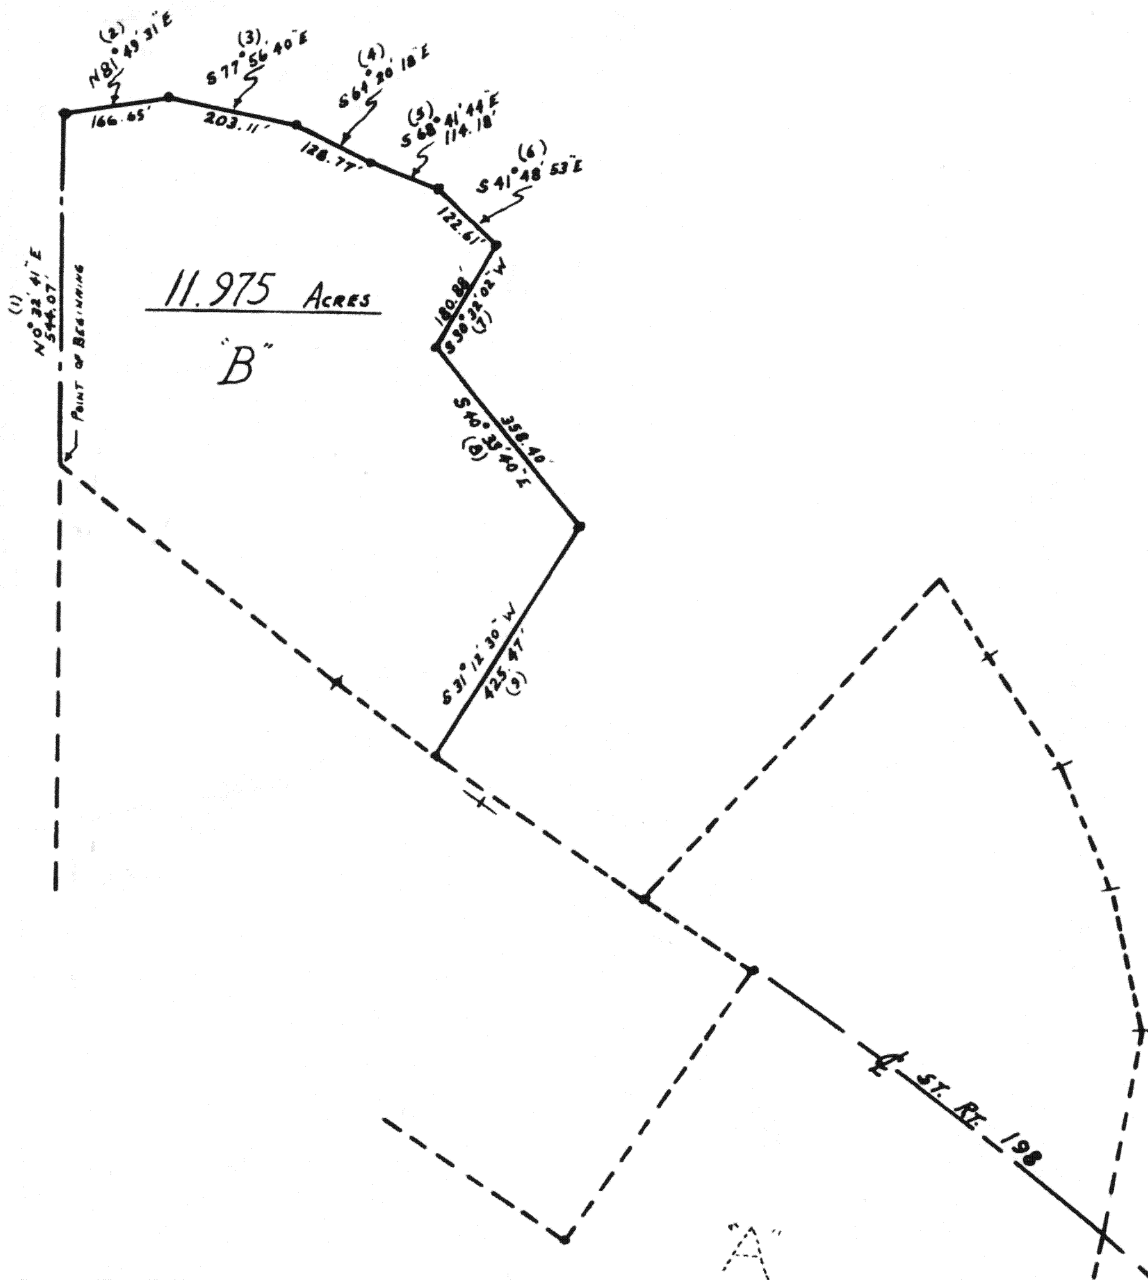

Signature by a representative of the County Health Dept. denotes compliance with Health Regulations.

Signed: _____ Date: _____

Signature by a representative of the Auglaize County Regional Planning Commission denotes approval of this plat.

Signed: _____ Date: _____

Signature by a representative of City with 3 mile limit jurisdiction or Twp. Trustees or Village with zoning jurisdiction denotes approval of this plat. Signed: _____

for political S. D. of: _____ Date: _____

Signature by a representative of the County Engineer's Dept. denotes that this plat meets tax map plat requirements.

Signed: _____ Date: _____

SURVEY BY
SHELDON & ASSOC. INC.

ROBERT E. CHAMBER
#6081

Client _____
County AUGLAIZE Twp. LOGAN Sec. 22
Drawn by HOBBS (5-26-83) Scale 1" = 300' Drwg. No. _____
Checked by _____ Date FEB. 21, 1983
Sheet 2 of 2

(T 4 S; R 5 E)