
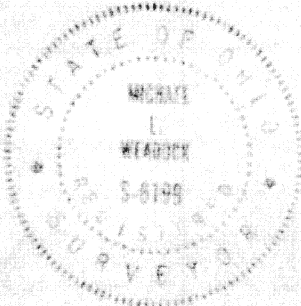


SURVEY OF LOT N^o 60, SOUTH-MOOR SHORES SUBDIVISION, IN SECTION 17, ST. MARYS TWP. AUGLAIZE CO., OHIO

LEGEND

- "A" = CHISELED CROSS-NOTCH FOUND
 "B" = CONCRETE MONUMENT FOUND
 "C" = CHISELED CROSS-NOTCH SET
 "D" = 5/8" IRON BAR SET

Scale:
 1" = 40'

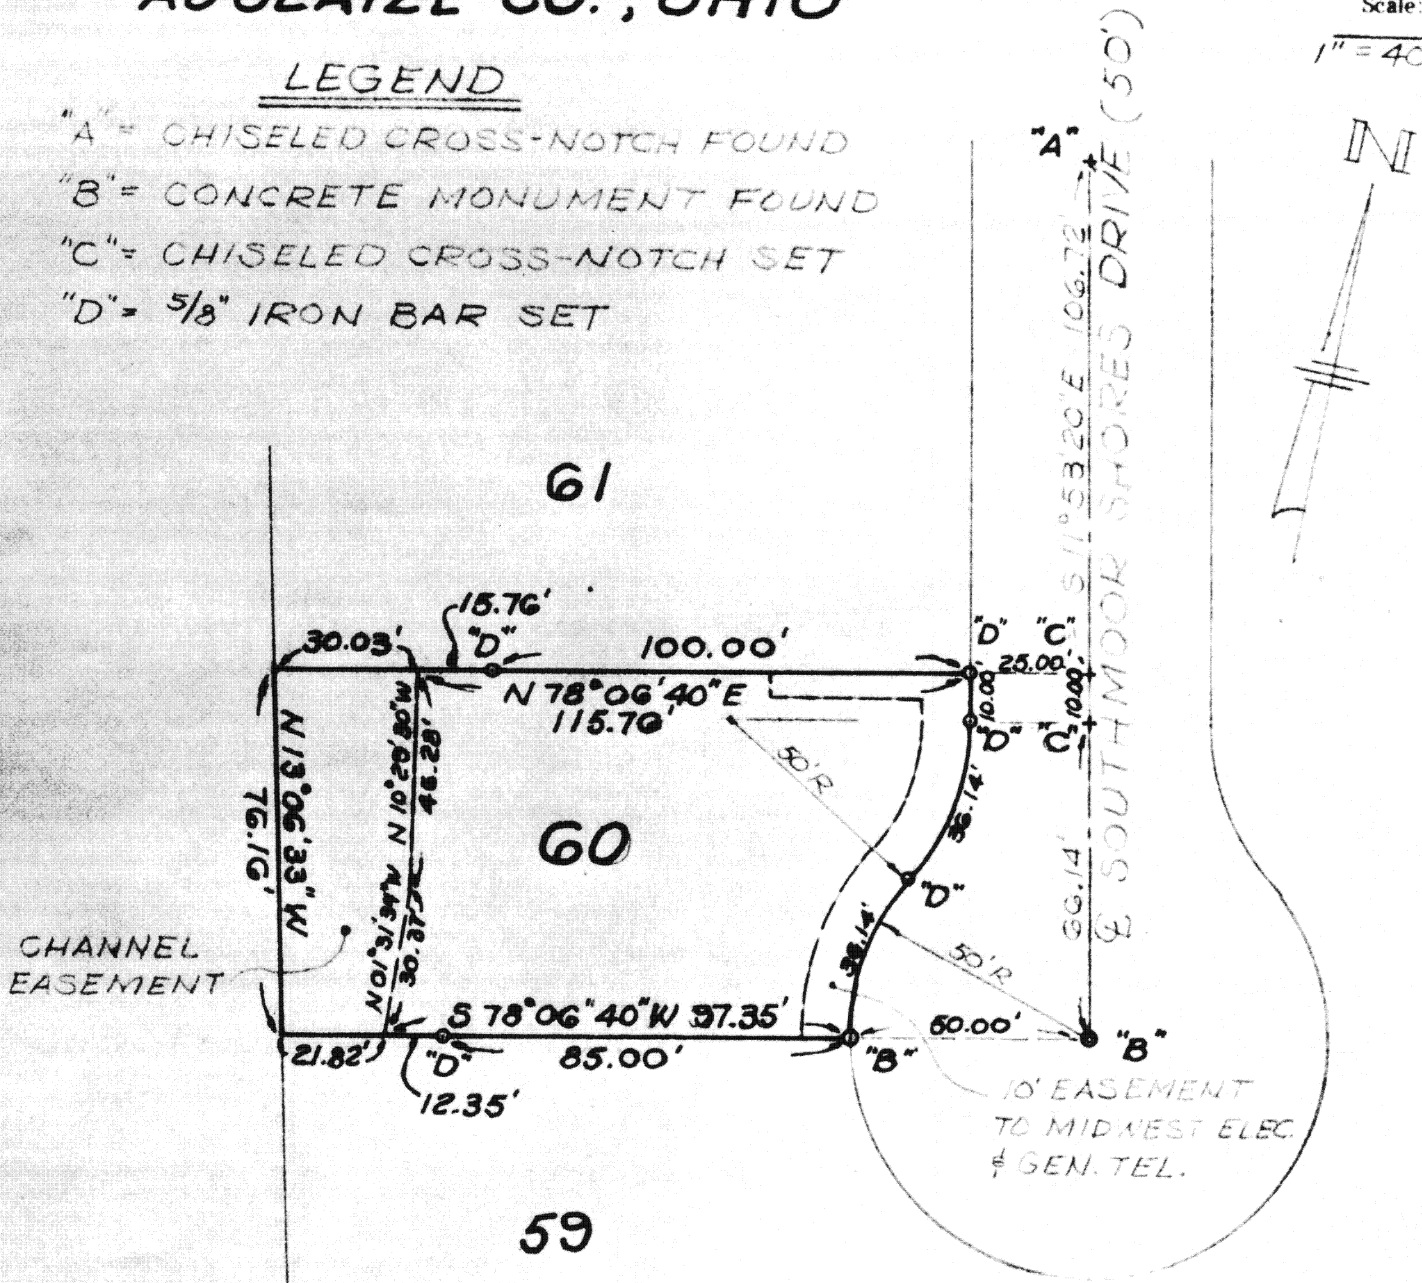

SURVEYED BY: Michael L. Weadock
 MICHAEL L. WEADOCK
 REG. SURVEYOR # 6199

MAY, 1983

Signature by a representative of the County Health Dept. denotes compliance with Health Regulations.
 Signed: _____ Date: _____

Signature by a representative of the Auglaize County Regional Planning Commission denotes approval of this plat.
 Signed: _____ Date: _____

Signature by a representative of City with 3 mile limit jurisdiction or Twp. Trustees or Village with zoning jurisdiction denotes approval of this plat. Signed: _____ Date: _____
 for political S. D. of: _____

Signature by a representative of the County Engineer's Dept. denotes that this plat meets tax map plat requirements.
 Signed: _____ Date: _____

MICHAEL L. WEADOCK
 REG. SURVEYOR #6199
 ST. MARYS, OHIO

Client JEFF LACY
 County AUGLAIZE Twp. ST. MARYS Sec. 17
 Drawn by S.C.O. Scale 1" = 40' Drwg. No. _____
 Checked by M.L.W. Date 5-2-83
 Sheet 1 of 1 673 (T 6 S; R 4 E)