


Stone & Monument Box
@ NW Cor / Sec. 24 Pusheta
Twp.

The PLACE of
BEGINNING

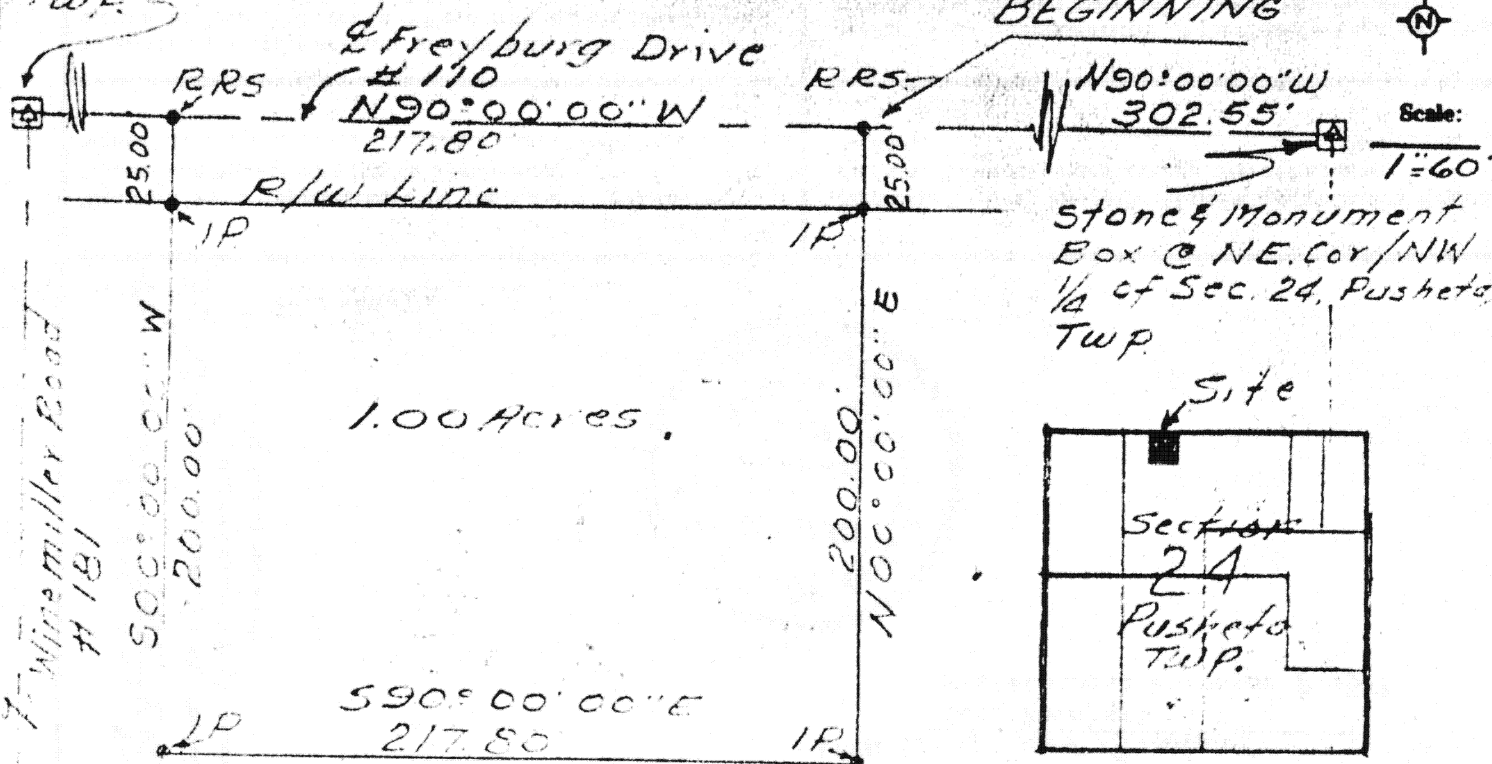

Bearings determined by
assuming the Freyburg Drive as
running East and West

IP: 11 on pin set
RRS = Railroad Spike.
Deed Ref.

Vol	Pg
225	479
231	327

SURVEYORS DESCRIPTION

The following described tract of land is part of the northeast quarter of the northwest quarter of section 24, T6S, R6E, Pusheta Township, Auglaize County, Ohio, and is more particularly described as follows.

Commencing at the stone and monument box at the northeast corner of the northwest quarter of section 24, Pusheta Township (stone and monument box being in the center of the Freyburg Drive #110) Thence N90°00'00"W along the center of the Freyburg Drive, 302.55 feet to a railroad spike this being the PLACE OF BEGINNING.

Thence continuing N 90°00'00"W along the center of the Freyburg Drive #110, 217.80 feet to a railroad spike.

Thence S 00°00'00"W (passing through an iron pin set at 25.00 feet), 200.00 feet to an iron pin.

Thence S 90°00'00"E, 217.80 feet to an iron pin.

Thence N 00°00'00"E (passing through an iron pin set at 175.00 feet), 200.00 feet to the railroad spike in the center of the Freyburg Drive #110, which was the PLACE OF BEGINNING.

The above described tract of land contains 1.00 acres more or less subject to all legal easements of record.

Signature by a representative of the County Health Dept.
denotes compliance with Health Regulations.

Signed _____ Date _____

Signature by a representative of the Auglaize County Regional
Planning Commission denotes approval of this plat.

Signed _____ Date _____

Signature by a representative of City with 3 mile limit jurisdiction or Twp. Trustees or Village with zoning jurisdiction denotes approval of this plat. Signed: _____

for political S. D. of: _____ Date _____

Signature by a representative of the County Engineer's Dept.
denotes that this plat meets tax map plat requirements.

Signed: _____ Date _____

RR#5 Monahan

Client Leroy Limbert to Tom Limbert
County Auglaize Twp. Pusheta Sec. 24
Drawn by Shirley Erickson Scale 1"=60' Drwg. No. _____
Checked by _____ Date 7-16-83
Sheet 1 of 1 C91 (T. 6 S. R. 6 E)

891

10 470