
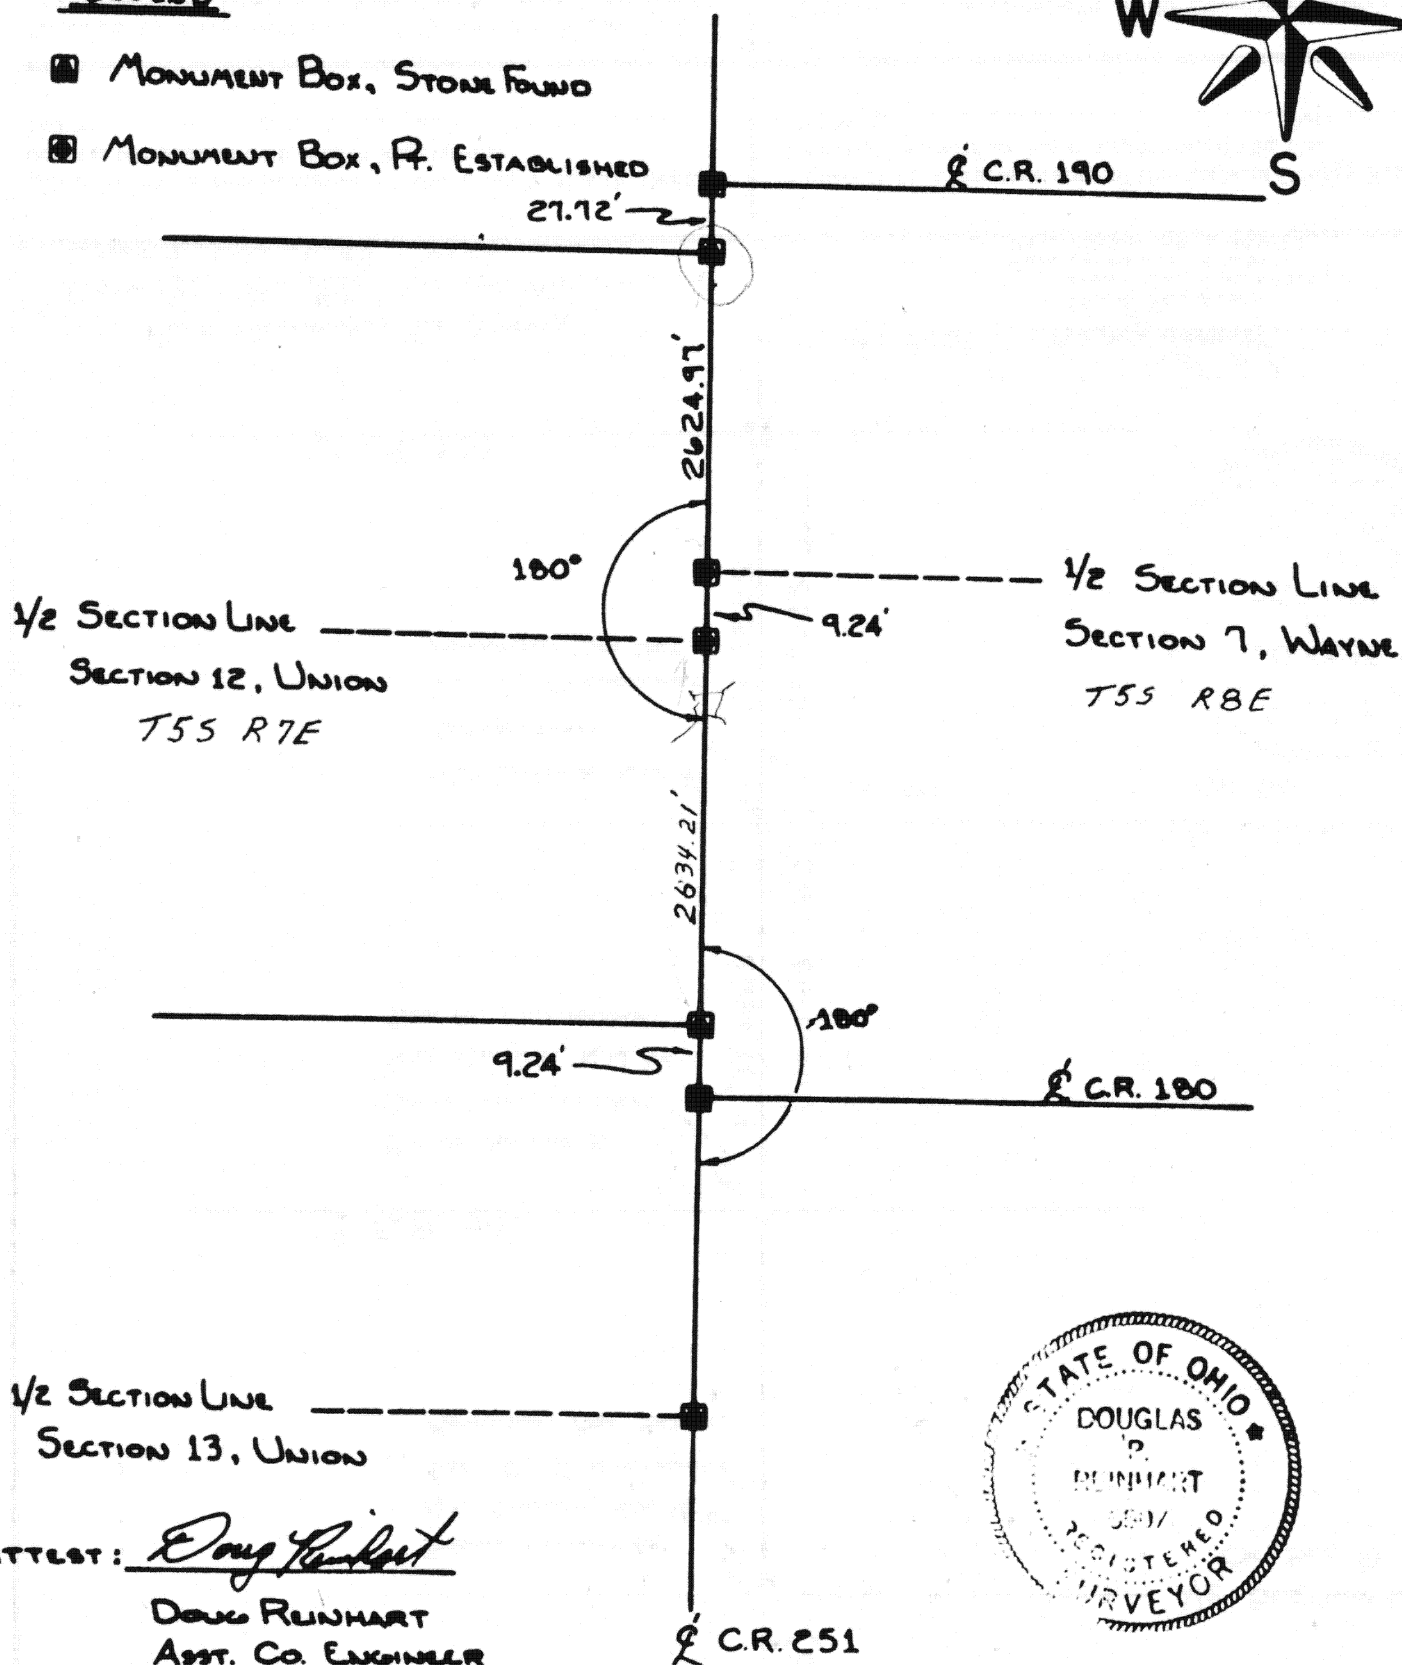


THIS PLAT RECORDED IN SURVEY BOOK G, PAGE 93,
AUGLAIZE COUNTY ENGINEERS OFFICE.

LEGEND

- MONUMENT BOX, STONE FOUND
- MONUMENT BOX, P.T. ESTABLISHED

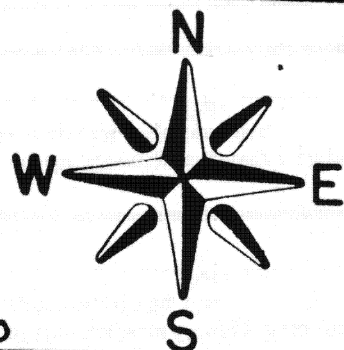

ATTEST: Doug Reinhart
DOUG REINHART
ASST. CO. ENGINEER
REG. SURVEYOR #6507
REG. ENGINEER #44670



Signature by a representative of the County Health Dept.
denotes compliance with Health Regulations.
Signed: _____ Date: _____

Signature by a representative of the Auglaize County Regional
Planning Commission denotes approval of this plat.
Signed: _____ Date: _____

Signature by a representative of City with 3 mile limit juris-
diction or Twp. Trustees or Village with zoning jurisdiction
denotes approval of this plat. Signed: _____
for political S. D. of: _____ Date: _____

Signature by a representative of the County Engineer's Dept.
denotes that this plat meets tax map plat requirements.
Signed: _____ Date: _____

AUGLAIZE COUNTY
ENGINEERING DEPT.

Client AUGLAIZE COUNTY
County AUGLAIZE Twp. WAYNE Sec. 7
Drawn by K. SCHWELL Scale NONE Drwg. No. _____
Checked by _____ Date July 1983
Sheet 1 of 1 693 (T 5 S; R 8 E)