


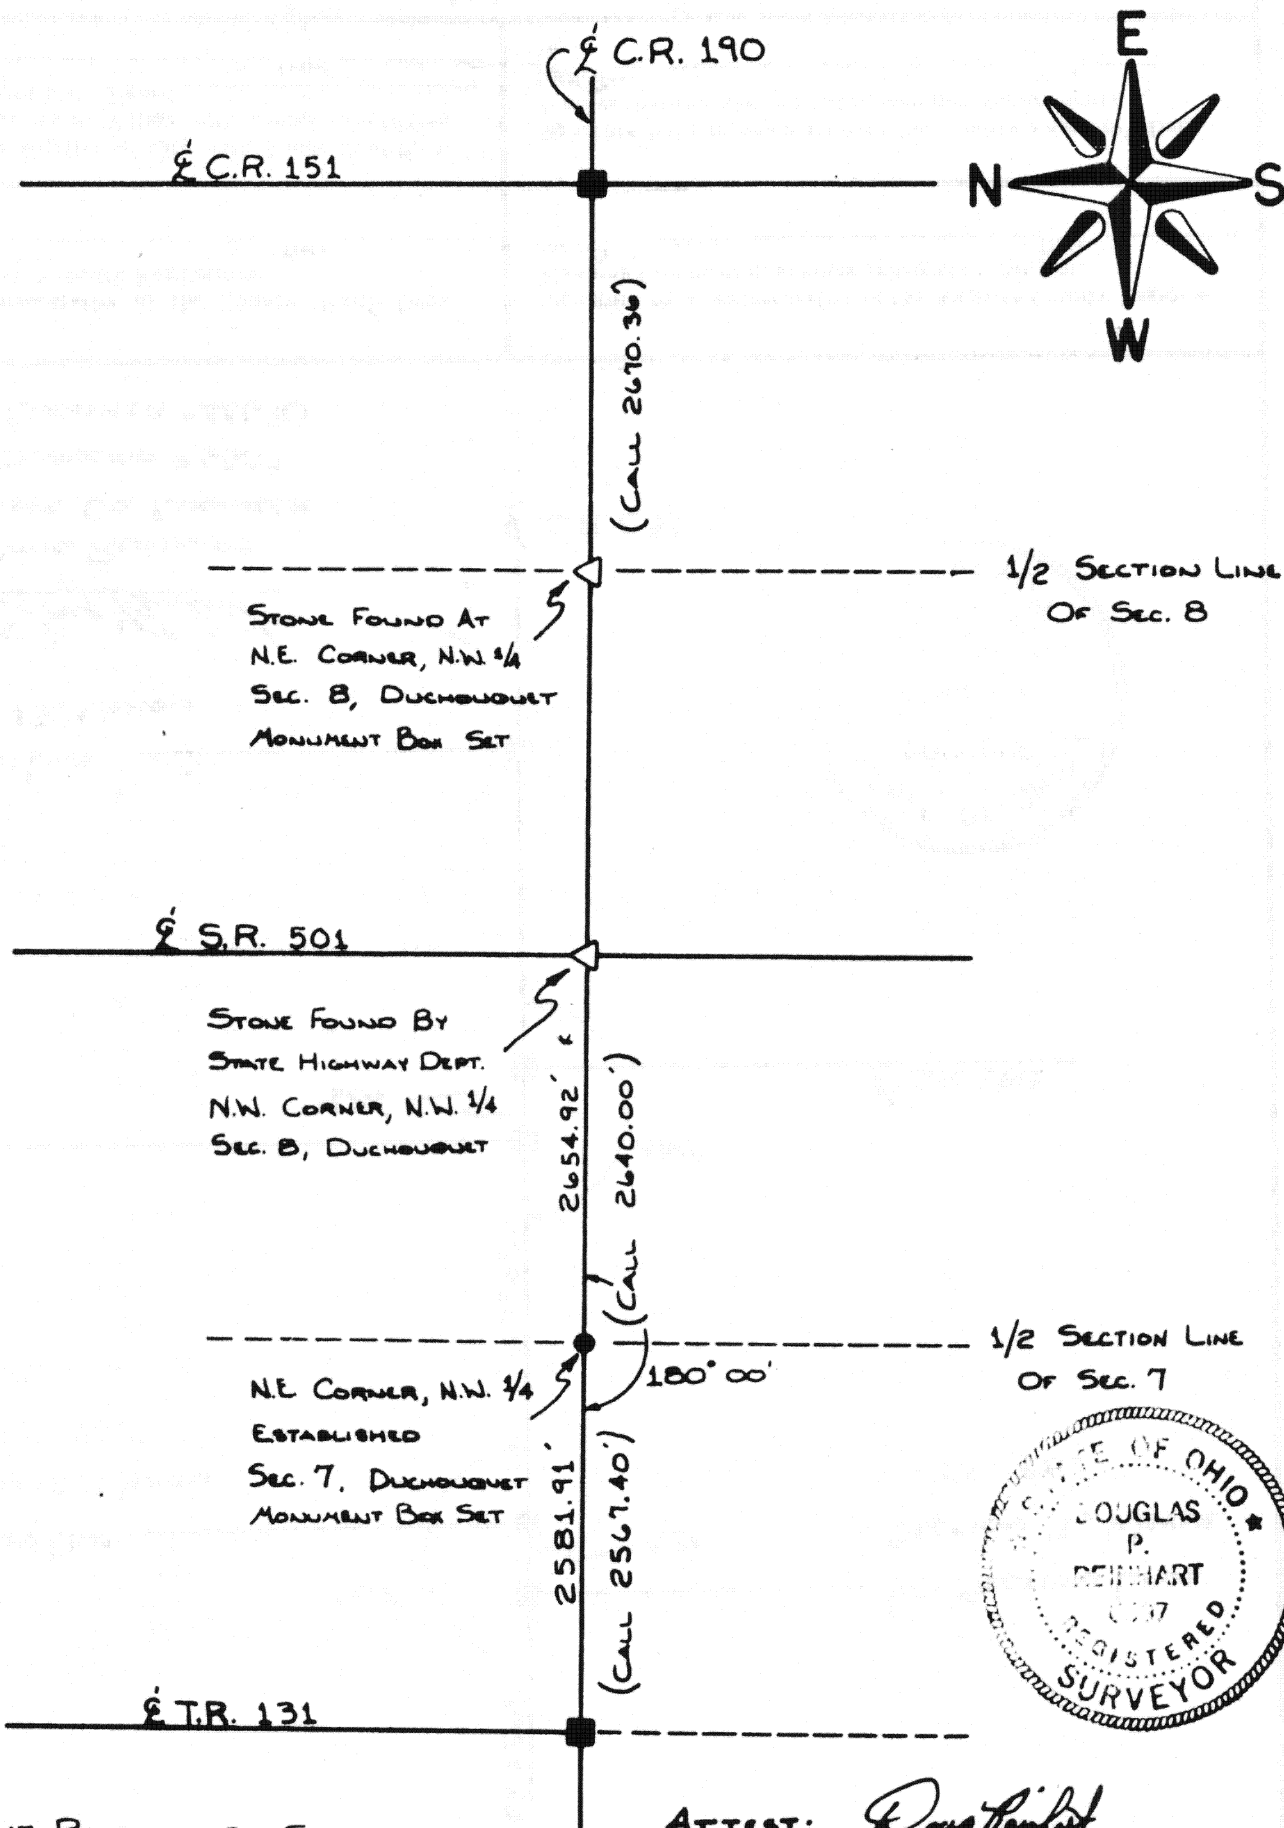

THIS PLAT RECORDED IN SURVEY
BOOK G, PAGE 94, IN THE AUGLAIZE
COUNTY ENGINEER'S OFFICE

ATTEST:

Douglas P. Reinhart
DOUGLAS P. REINHART
ASST. CO. ENGINEER
REG. SURVEYOR # 6507
REG. ENGINEER 1/1/79

Signature by a representative of the County Health Dept.
denotes compliance with Health Regulations.

Signed: _____ Date: _____

Signature by a representative of the Auglaize County Regional
Planning Commission denotes approval of this plat.

Signed: _____ Date: _____

Signature by a representative of City with 3 mile limit juris-
diction or Twp. Trustees or Village with zoning jurisdiction
denotes approval of this plat. Signed: _____
for political S. D. of: _____ Date: _____

Signature by a representative of the County Engineer's Dept.
denotes that this plat meets tax map plat requirements.

Signed: _____ Date: _____

AUGLAIZE COUNTY
ENGINEERS OFFICE

Client AUGLAIZE COUNTY
County AUGLAIZE Twp. DUCHOUQUET Sec. 7 & 8
Drawn by K. SCHNELL Scale NONE Drwg. No. _____
Checked by _____ Date July 1983
Sheet 1 of 1
(T 5 S; R 6 E)