


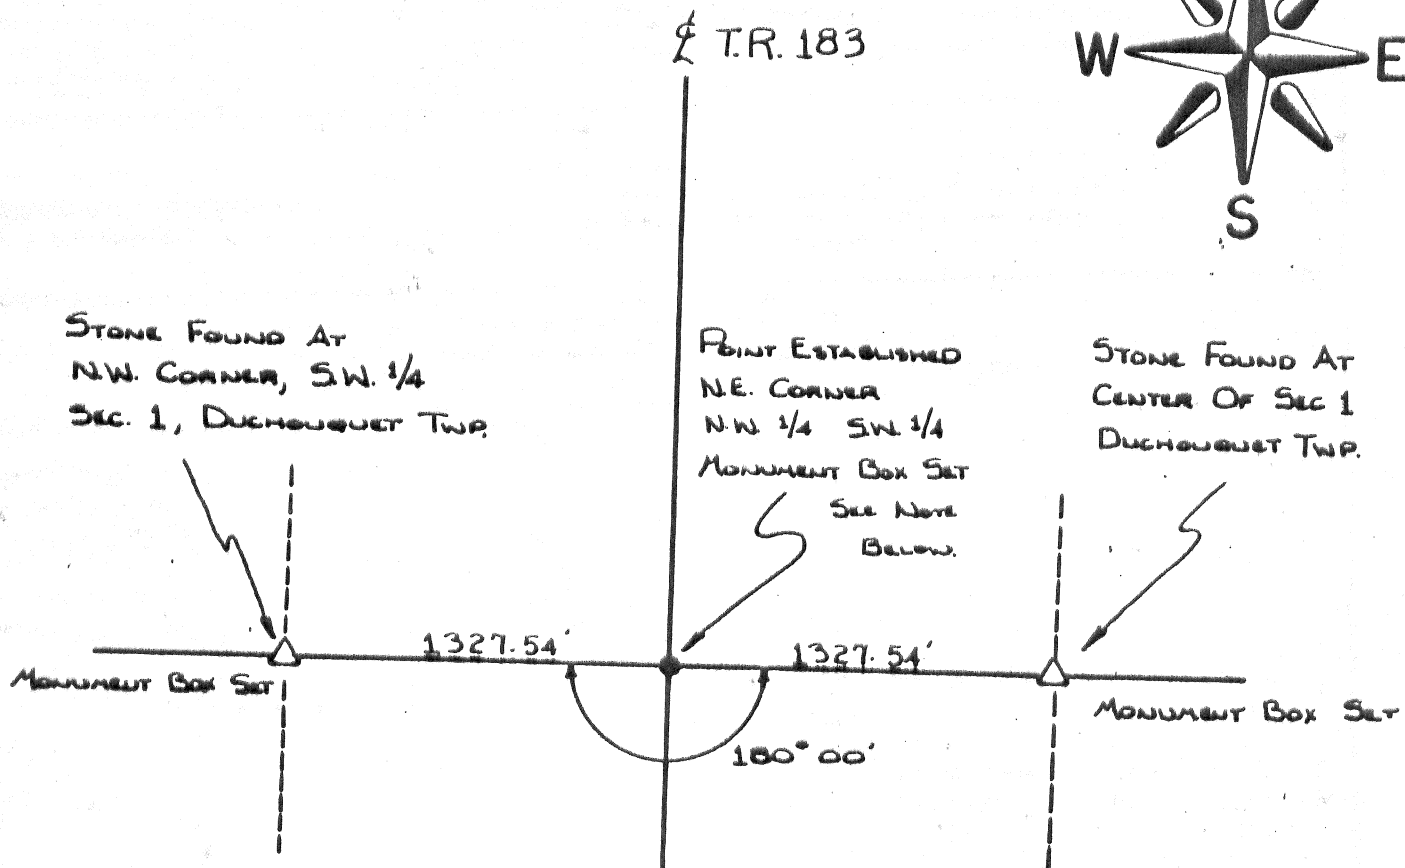


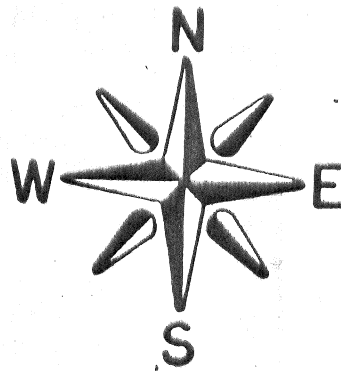

AUGLAIZE COUNTY
SECTION 1
DUCHOUQUET TWP.

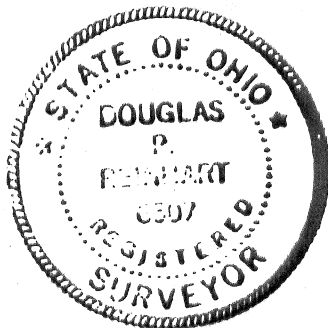

THIS PLAT RECORDED IN SURVEY
BOOK G, PAGE 26, IN THE AUGLAIZE
COUNTY ENGINEER'S OFFICE

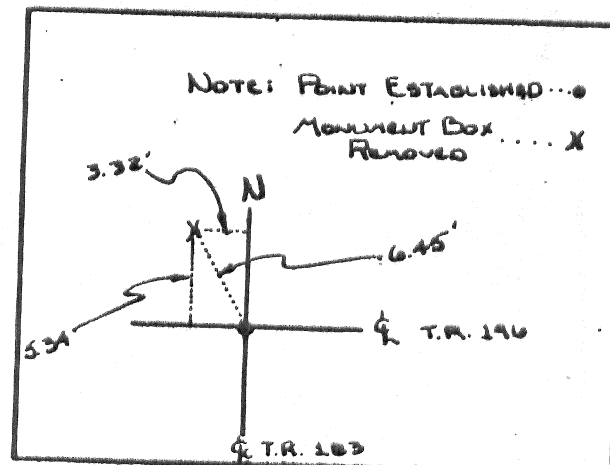

ATTEST: Doug Reinhart
DOUG REINHART
ASST. CO. ENGINEER
REG. SURVEYOR # 6507
REG. ENGINEER # 44670

Signature by a representative of the County Health Dept.
denotes compliance with Health Regulations.
Signed: _____ Date: _____

Signature by a representative of the Auglaize County Regional
Planning Commission denotes approval of this plat.
Signed: _____ Date: _____

Signature by a representative of City with 3 mile limit juris-
diction or Twp. Trustees or Village with zoning jurisdiction
denotes approval of this plat. Signed: _____ Date: _____
for political S. D. of: _____

Signature by a representative of the County Engineer's Dept.
denotes that this plat meets tax map plat requirements.
Signed: _____ Date: _____

AUGLAIZE COUNTY
ENGINEER'S OFFICE

Client AUGLAIZE COUNTY
County AUGLAIZE Twp. DUCHOUQUET Sec. 1
Drawn by K. SCHNELL Scale None Drwg. No. _____
Checked by _____ Date 6-29-83
Sheet 1 of 1

(T 5 S; R 6 E)