
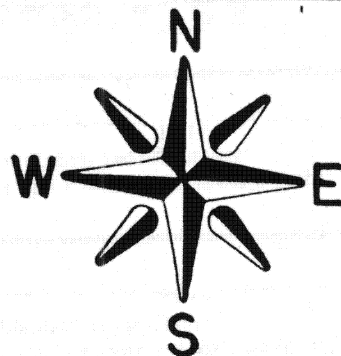



SECTION 30 PUSHETA TWP.

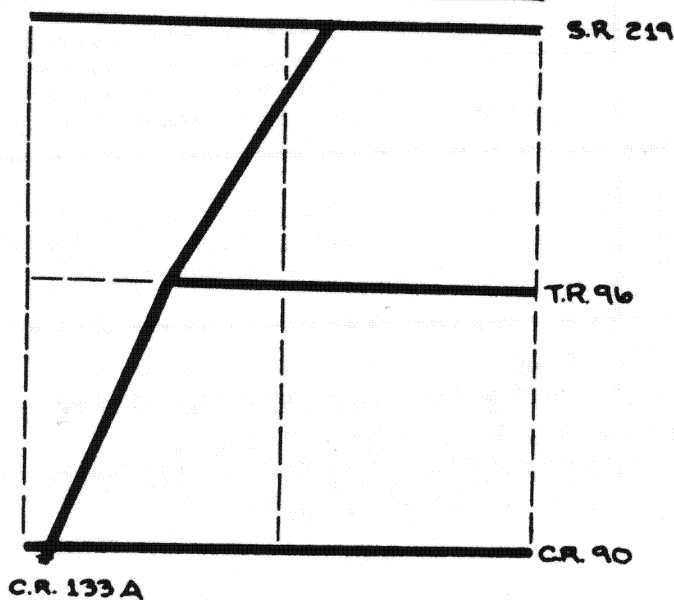

LEGEND

- ▲ STONE FOUND, IRON PIN ABOVE
- MONUMENT BOX, IRON PIN

NOTE: A P.K. NAIL FOUND AT THE INTERSECTION WAS APPROX. 5.95' NORTH OF TRUE SECTION LINE.

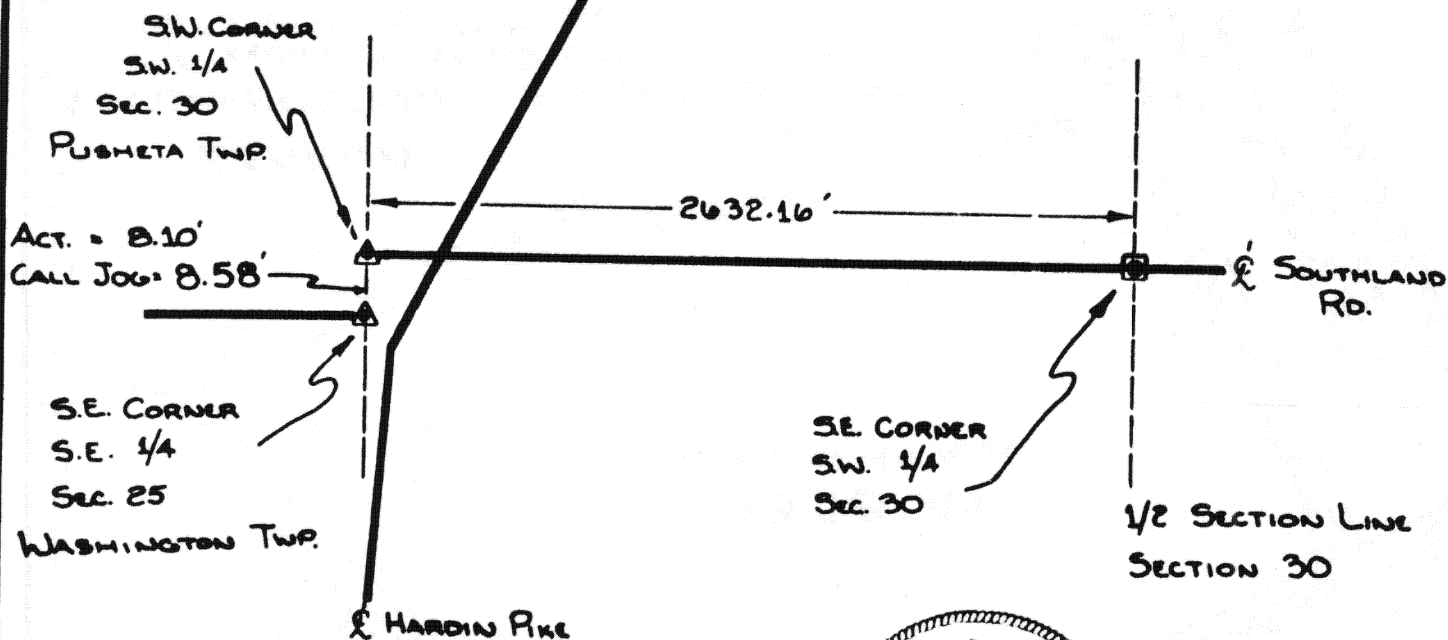

ATTEST: Doug Reinhart
DOUG REINHART
ASST. CO. ENGINEER
REG. SURVEYOR # 6507
REG. ENGINEER # 44670



THIS PLAT RECORDED IN SURVEY BOOK CA, PAGE 97, AUG. CO. ENG. OFFICE.

Signature by a representative of the County Health Dept. denotes compliance with Health Regulations.
Signed: _____ Date _____

Signature by a representative of the Auglaize County Regional Planning Commission denotes approval of this plat.
Signed: _____ Date _____

Signature by a representative of City with 3 mile limit jurisdiction or Twp. Trustees or Village with zoning jurisdiction denotes approval of this plat. Signed: _____ Date _____
for political S. D. of: _____

Signature by a representative of the County Engineer's Dept. denotes that this plat meets tax map plat requirements.
Signed: _____ Date _____

AUGLAIZE COUNTY
697
ENGINEERING DEPARTMENT

Client AUGLAIZE COUNTY
County AUGLAIZE Twp. PUSHETA Sec. 30
Drawn by K. SCHNELL Scale NONE Drwg. No. _____
Checked by _____ Date 7-26-83
Sheet 1 of 1 697 (T 6 S; R 6 E)