

Survey For:

Dick Blanke

Sheet 2

Section 3

T-7-S

R-4-E

6112


German Township

Auglaize County ~ Ohio

8112

Deed Book

Page

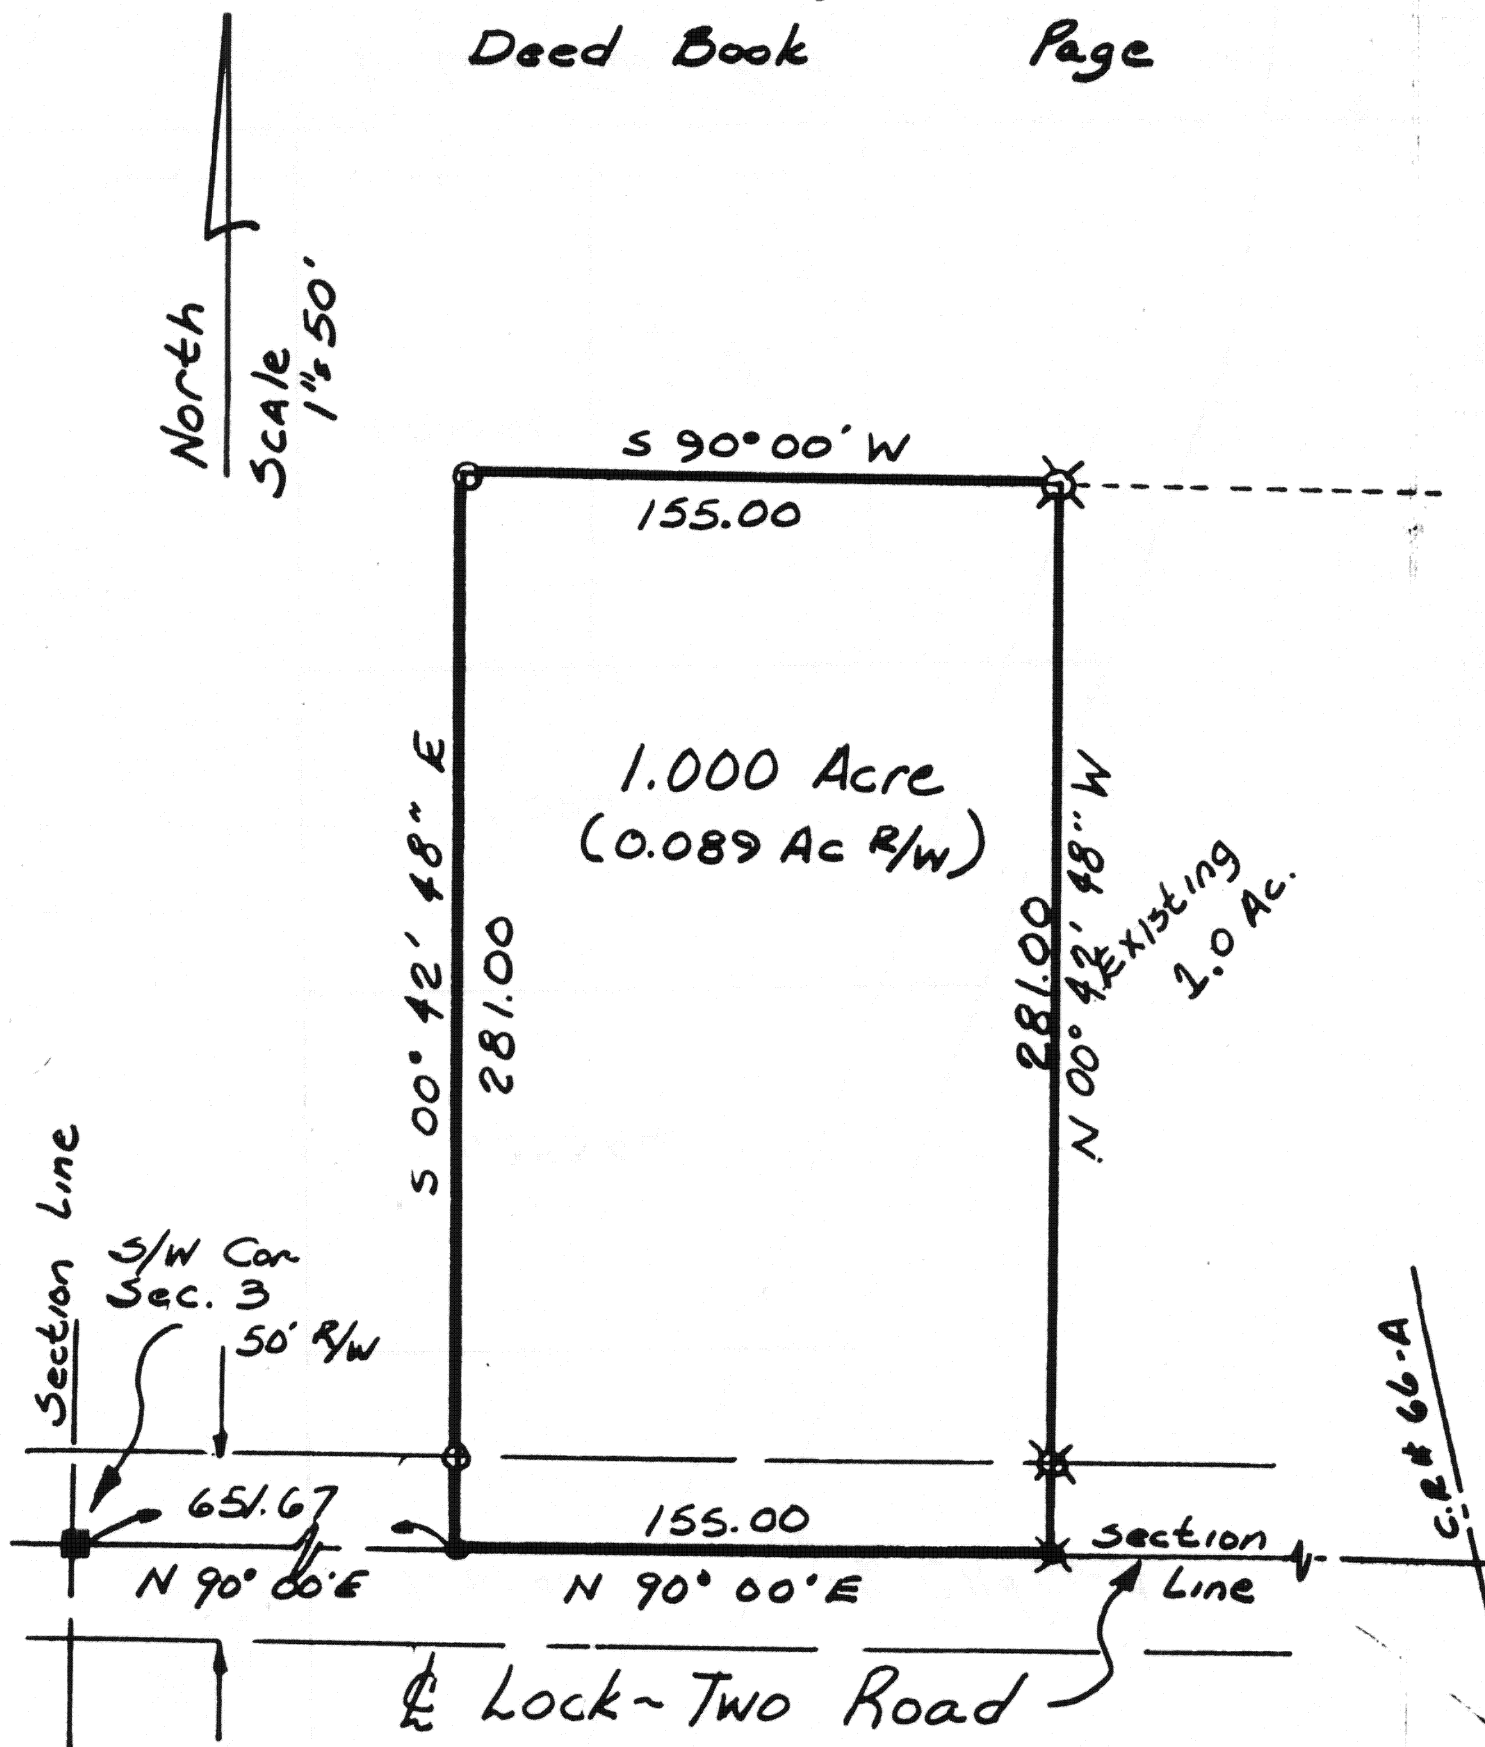

- = R.R. SPIKE SET
- ✕ = R.R. SPIKE FOUND
- ✕ = IRON BAR FOUND
- = IRON PIPE SET

7/23/83

82-1184

6-112

Prepared By

Thomas W. Steinke
Botkins ~ Ohio

SURVEY FOR:

Description of 1.000 Acre

Being 1.000 Acre located in the south/west quarter of Section 3, Town 7-S, Range 4-E, German Township, Auglaize County, Ohio and being further described as follows:

Commencing at the south/west corner of Section 3. Thence North $90^{\circ} 00'$ East along the south line of Section 3 and the centerline of Lock-Two Road, a distance of 651.67 feet to the PLACE OF BEGINNING for the parcel herein described.

Thence continuing North $90^{\circ} 00'$ East along said centerline and section line, a distance of 155.00 feet.

Thence North $00^{\circ} 42' 48''$ West, a distance of 281.00 feet.

Thence South $90^{\circ} 00'$ West, a distance of 155.00 feet.


Thence South $00^{\circ} 42' 48''$ East, a distance of 281.00 feet to the section line and the PLACE OF BEGINNING.

Containing in all 1.000 Acre

Date:
Scale:
File No.:

6113

6-113

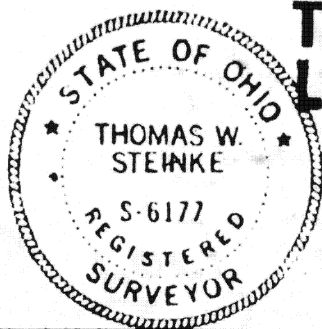

Prepared By:
Thomas W. Steinke & Assoc
Land Surveyors

PO BOX 366

PO BOX 14

6113

Wapakoneta, Ohio
Phone (419) 738-7421
Botkins, Ohio
Phone (513) 693-4891