

THIS PLAT IS RECORDED IN SURVEY BOOK 6, PAGE 138, IN THE AUGLAIZE COUNTY ENGINEER'S OFFICE.


SURVEY OF LOTS NR 820 & 821

PART OF THE JONES ADDITION OF THE CITY OF WAPAKONETA, DUCHOUQUET TOWNSHIP, AUGLAIZE COUNTY, OHIO.

Scale: 1"=60'





ANGLES
 "A" 90°07'
 "B" 134°56'30"
 "C" 45°03'30"
 "D" 89°53'

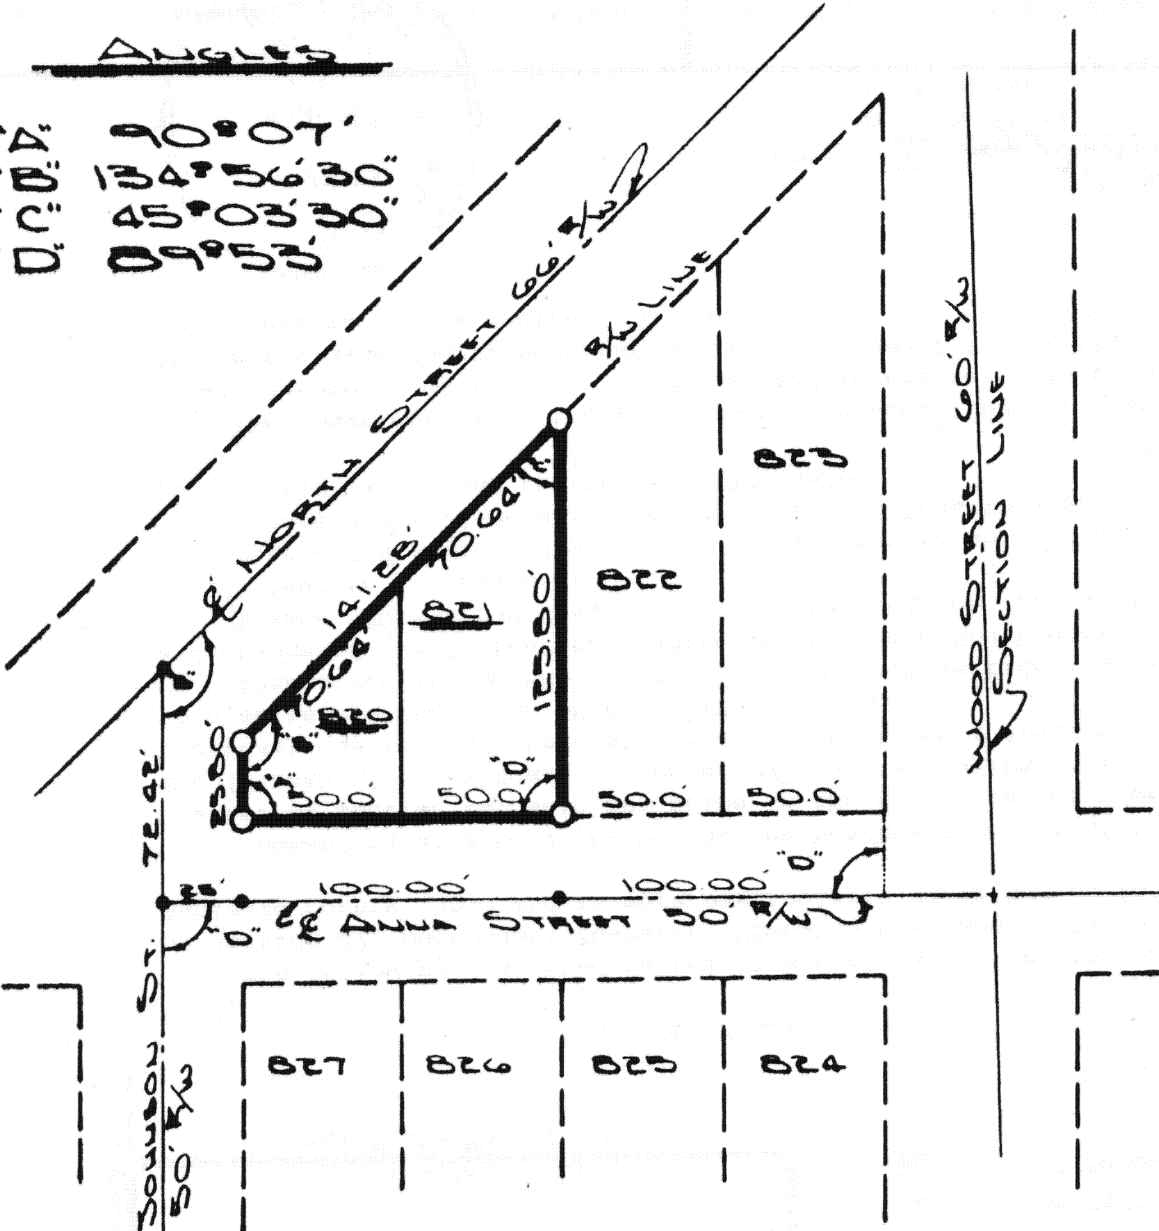

LEGEND
 0 --- 5" x 30" Iron Pin/Post
 0 --- P.K. Nail

NOTE:
 SOME ADDITION PLAT IS RECORDED IN BOOK 1, PAGE 188 AT THE AUGLAIZE COUNTY RECORDERS OFFICE.

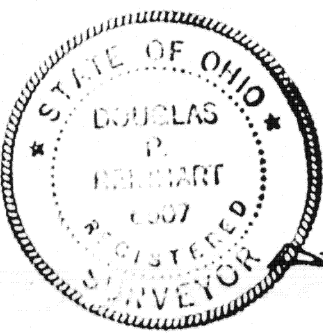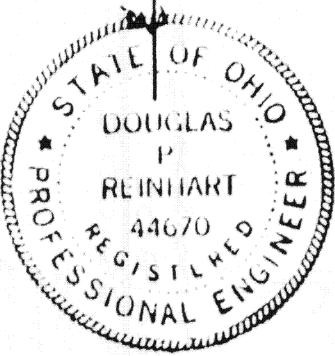

ATTEST: Doug Reinhart
 DOUG REINHART
 REG. SURVEYOR NO 6507
 REG. ENGINEER NO 44670

Signature by a representative of the County Health Dept. denotes compliance with Health Regulations.
 Signed: _____ Date: _____

Signature by a representative of the Auglaize County Regional Planning Commission denotes approval of this plat.
 Signed: _____ Date: _____

Signature by a representative of City with 3 mile limit jurisdiction or Twp. Trustees or Village with zoning jurisdiction denotes approval of this plat. Signed: _____ Date: _____

Signature by a representative of the County Engineer's Dept. denotes that this plat meets tax map plat requirements.
 Signed: _____ Date: _____

DOUGLAS P. REINHART
 6507
 REG. SURVEYOR 6138

Client WALTER STINEBAUGH
 County AUGLAIZE Twp. DUCH. Sec. 29
 Drawn by J. J. JAMES Scale 1"=60' Drwg. No. 83-3A1A
 Checked by _____ Date OCT. 18 1983
 Sheet 1 of 1 6138 (T 5 S; R 6 E)