
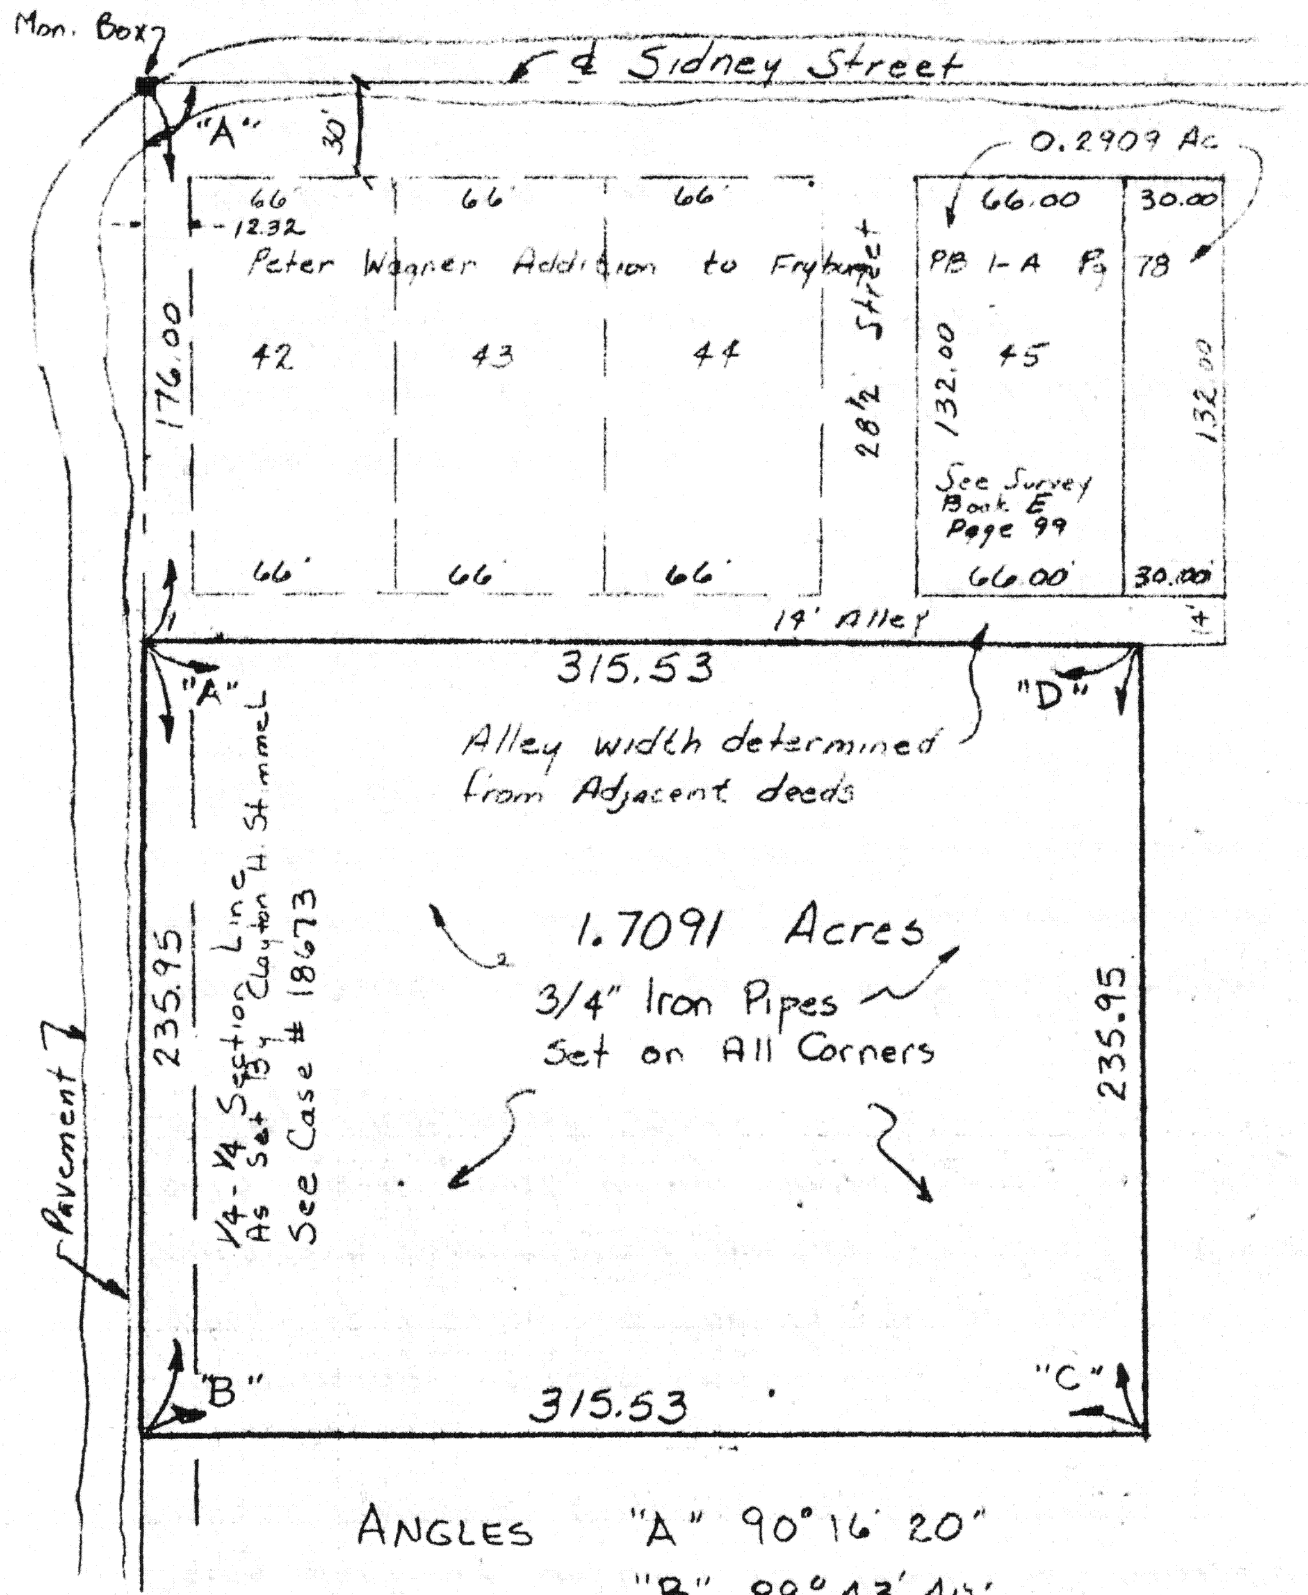


Butcher - Behr Survey
 Deed Reference Book 263 Page 842
 Section 15 T-6-S R-6-E
 Pusheta Township Auglaize Co.
 Ohio

Butcher- Behr SURVEY

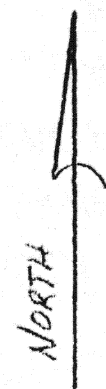

ANGLES "A" 90° 16' 20"
 "B" 89° 43' 40"
 "C" 90° 16' 20"
 "D" 89° 43' 40"

Thomas W. Steinko
 Registered Surveyor #6177
 NOVEMBER 1983
Thomas W. Steinko

6177

Butcher to Behr
Description of 1.7091 Acres

Being part of Section 15, Town 6-S, Range 6-E,
Pusheta Township, AugLaize County, Ohio:

Commencing at the centerline of Sidney Street
(Village of Fryburg) & the $\frac{1}{4}$ - $\frac{1}{4}$ Section Line in the
southeast quarter of Section 15, See Court Case #
18673, said point being marked with an AugLaize
County Monument Box;

Thence, south along said $\frac{1}{4}$ - $\frac{1}{4}$ Section Line & 12.32
feet west of Lot # 42 (Peter Wagner Addition P.B. 1-A 1978
a distance of 176.00 feet to an iron pipe & the
PLACE OF BEGINNING;

Thence, continuing south along said $\frac{1}{4}$ - $\frac{1}{4}$ Section
Line, a distance of 235.95 feet to an iron pipe;

Thence, east with an interior angle to this
parcel of "B" - $89^{\circ} 43' 40''$, a distance of
315.53 feet to an iron pipe;

Thence, north with an interior angle to this
parcel of "C" - $90^{\circ} 16' 20''$, a distance of
235.95 feet to an iron pipe on the south
Right-of-way Line of a 14' Alley;

Thence, west along said alley with an interior
angle to this parcel of "D" $89^{\circ} 43' 40''$, a
distance of 315.53 feet to the PLACE OF
BEGINNING. Containing in all 1.7091 Ac.
Survey & Description prepared by Thomas
W. Steinke this 15th day of November 1983