
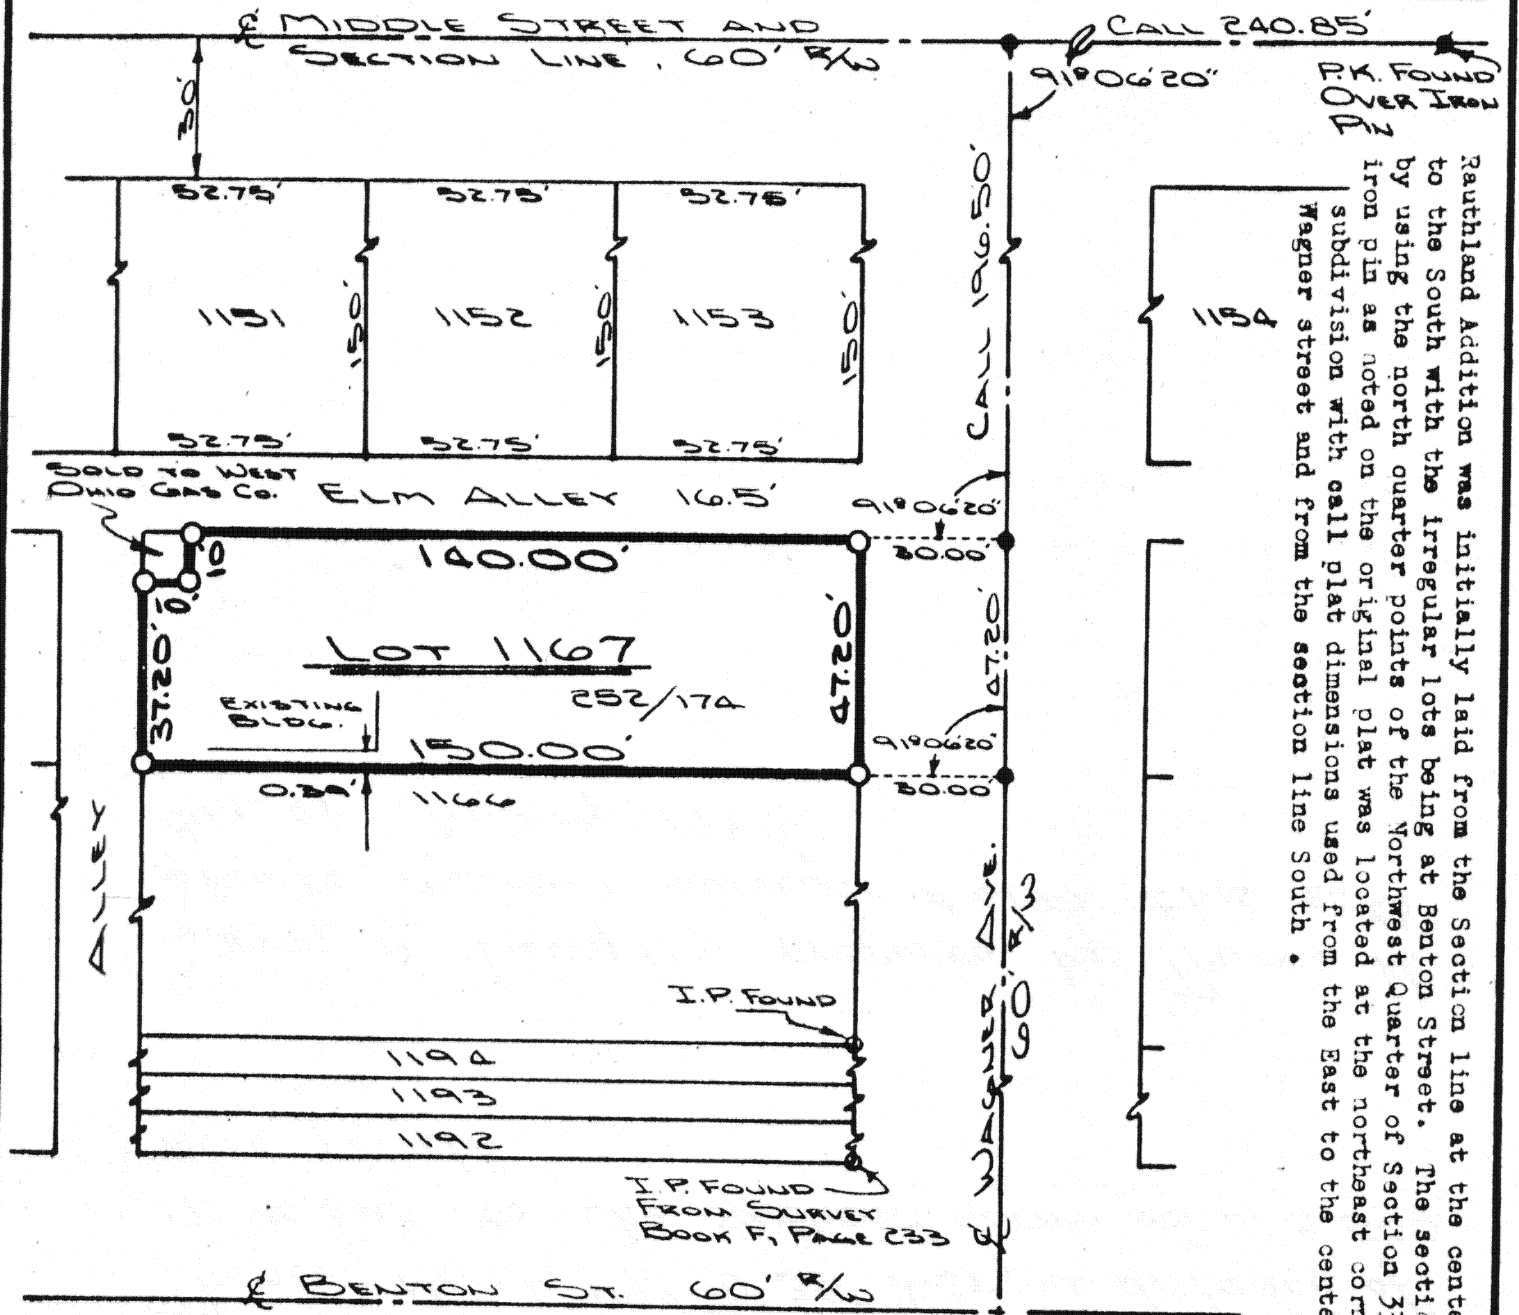


THIS PLAT IS RECORDED IN SURVEY BOOK 6, PAGE 196,
IN THE AUGLAIZE COUNTY ENGINEER'S OFFICE.


SURVEY OF:
**LOT NO 1167 IN THE RAUTHLAND
ADDITION TO THE CITY OF Wapakoneta,
AUGLAIZE COUNTY, OHIO.**

Scale:
1"=40'

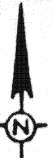

Rauthland Addition was initially laid from the Section line at the centerline of "Pike Street" to the South with the irregular lots being at Benton Street. The section line was determined by using the north quarter points of the Northwest Quarter of Section 378. An original iron pin as noted on the original plat was located at the northeast corner of the subdivision with call plat dimensions used from the East to the centerline of the Wagner street and from the section line South.

LEGEND

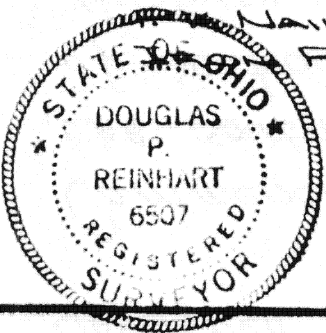

ATTEST: Doug Reinhart
DOUG REINHART
REG. SURVEYOR NO 6507
REG. ENGINEER, NO 44670

Signature by a representative of the County Health Dept.
denotes compliance with Health Regulations.

Signed: _____ Date _____

Signature by a representative of the Auglaize County Regional
Planning Commission denotes approval of this plat.

Signed: _____ Date _____

Signature by a representative of City with 3 mile limit juris-
diction or Twp. Trustees or Village with zoning jurisdiction
denotes approval of this plat. Signed: _____

for political S. D. of: _____ Date _____

Signature by a representative of the County Engineer's Dept.
denotes that this plat meets tax map plat requirements.

Signed: _____ Date _____

DOUGLAS P. REINHART

REGISTERED SURVEYOR

Client RICHARD KOENIG
County AUGLAIZE Twp. Duchouquet
Drawn by JOHN JAWERT Scale 1"=40' Drwg. No. _____
Checked by _____ Date FEB. 4TH, 1984
Sheet 1 of 1 6-196 (T S R E)