


SURVEY FOR: Walter Stinebaugh D.B. 190 Page 646

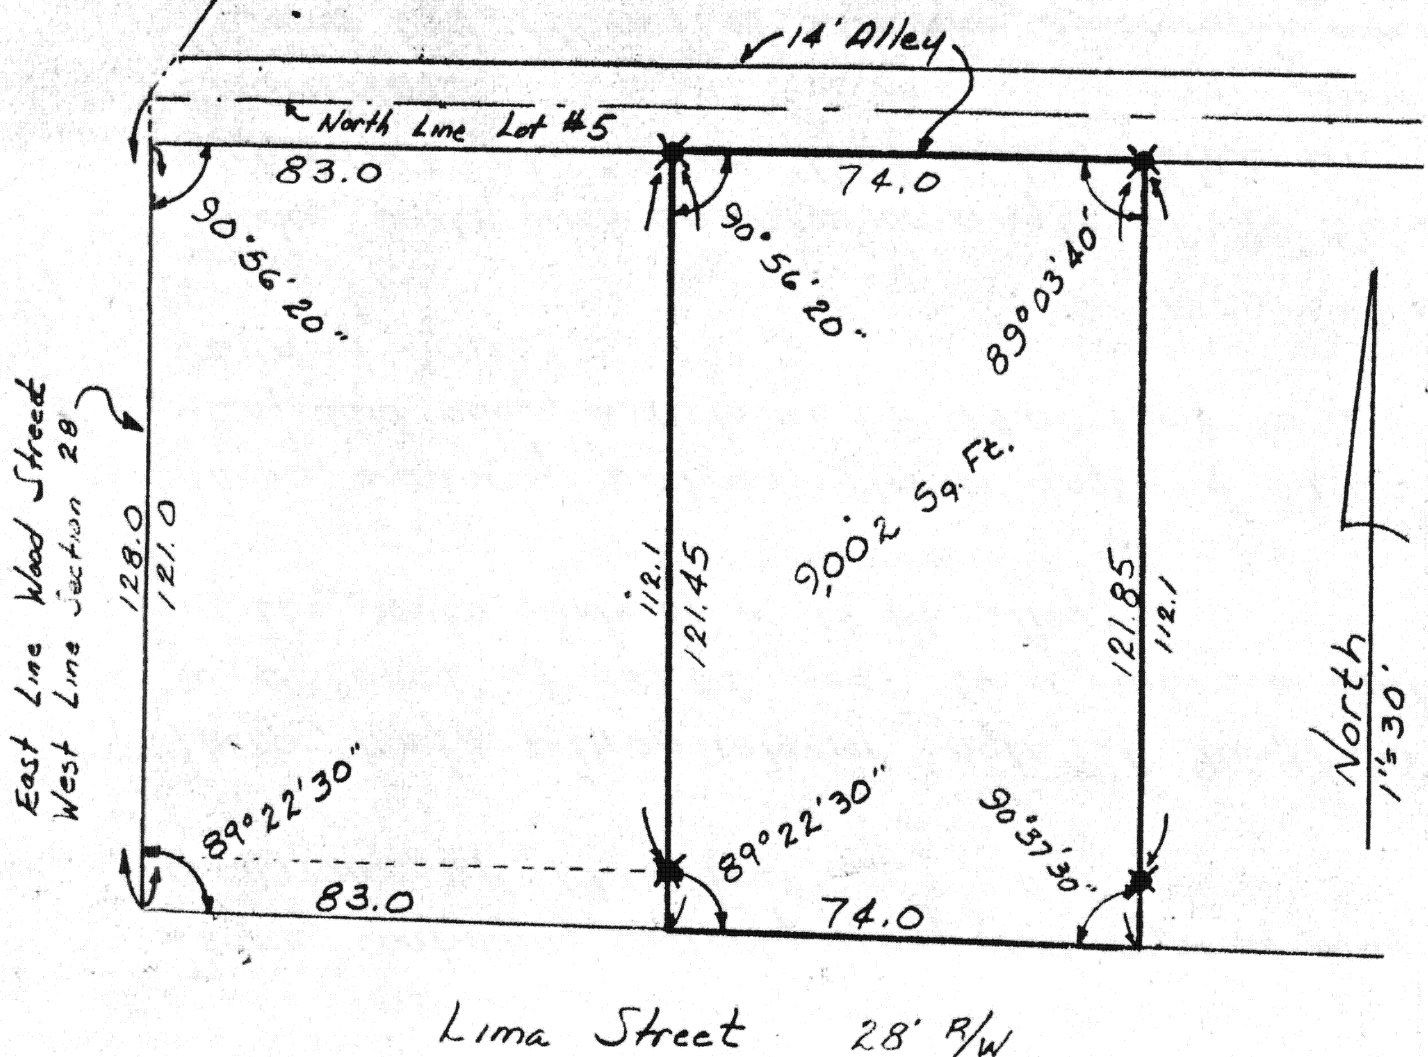

Part of Lot #5 - Meekers Subdivision
Plat Book 1 Page 129

* = Railroad Spike Found

Date: January 1984

Scale: 1" = 30'

File No.: 1-12-84

Thomas W. Steinke

Prepared By:
Thomas W. Steinke & Assoc
Land Surveyors

16454 CR 25-A
Botkins O 45306

Ph (513) 693-4819

G-203

Description for Walter Stinebaugh

1-12-84

Being part of Lot # 4 & 5. in Meekers Subdivision, Plat Book 1 Page 129 in the City of Wapakoneta, Ohio & Being further described as follows:

Commencing at the northwest Corner of Lot #5 in said Meekers Subdivision, also being the east right-of-way Line of Wood Street & the west Line of Section 28;

Thence, south along said right-of-way Line & Section Line, a distance of 128.0 feet to the north right-of-way Line of Lima Street as recorded in Plat Book A Page 179 & 180
CAB SLIDE

Thence, easterly along the north right-of-way Line of Lima Street, an interior angle to the right from the north to east of $89^{\circ}22'30''$, a distance of 83.0 feet to the PLACE OF BEGINNING:

Thence, continuing easterly along said right-of-way Line, a distance of 74.00 feet;

Thence, north with an interior angle of $90^{\circ}37'30''$, a distance of 121.85 feet to a railroad spike in the south Side of a 14 ft alley;

Thence, westerly with an interior angle of $89^{\circ}03'40''$, along said alley, a distance of 74.00 feet to a railroad Spike;

Thence, south with an interior angle of $90^{\circ}56'20''$, a distance of 121.45 feet to the PLACE OF BEGINNING.

Prepared by: Thomas W Steinke, registered Surveyor #6177.