


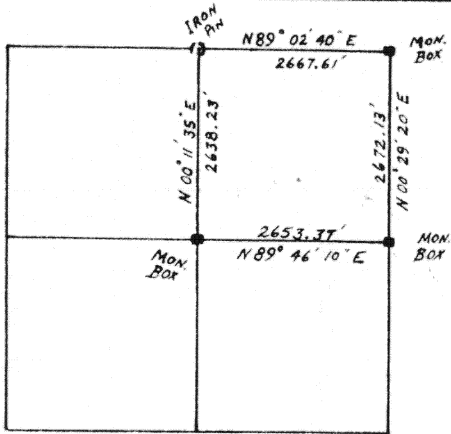


SECTION 12 T5-S R4-E
Noble Twp. Auglaize Co.



Scale:
1" = 200'

THE CANAL R/W SHOWN HERE ON DETERMINED BY:
M&E CANAL R/W PLANS
STATE OF OHIO R/W PLANS S.R. #66
EXISTING DEEDS

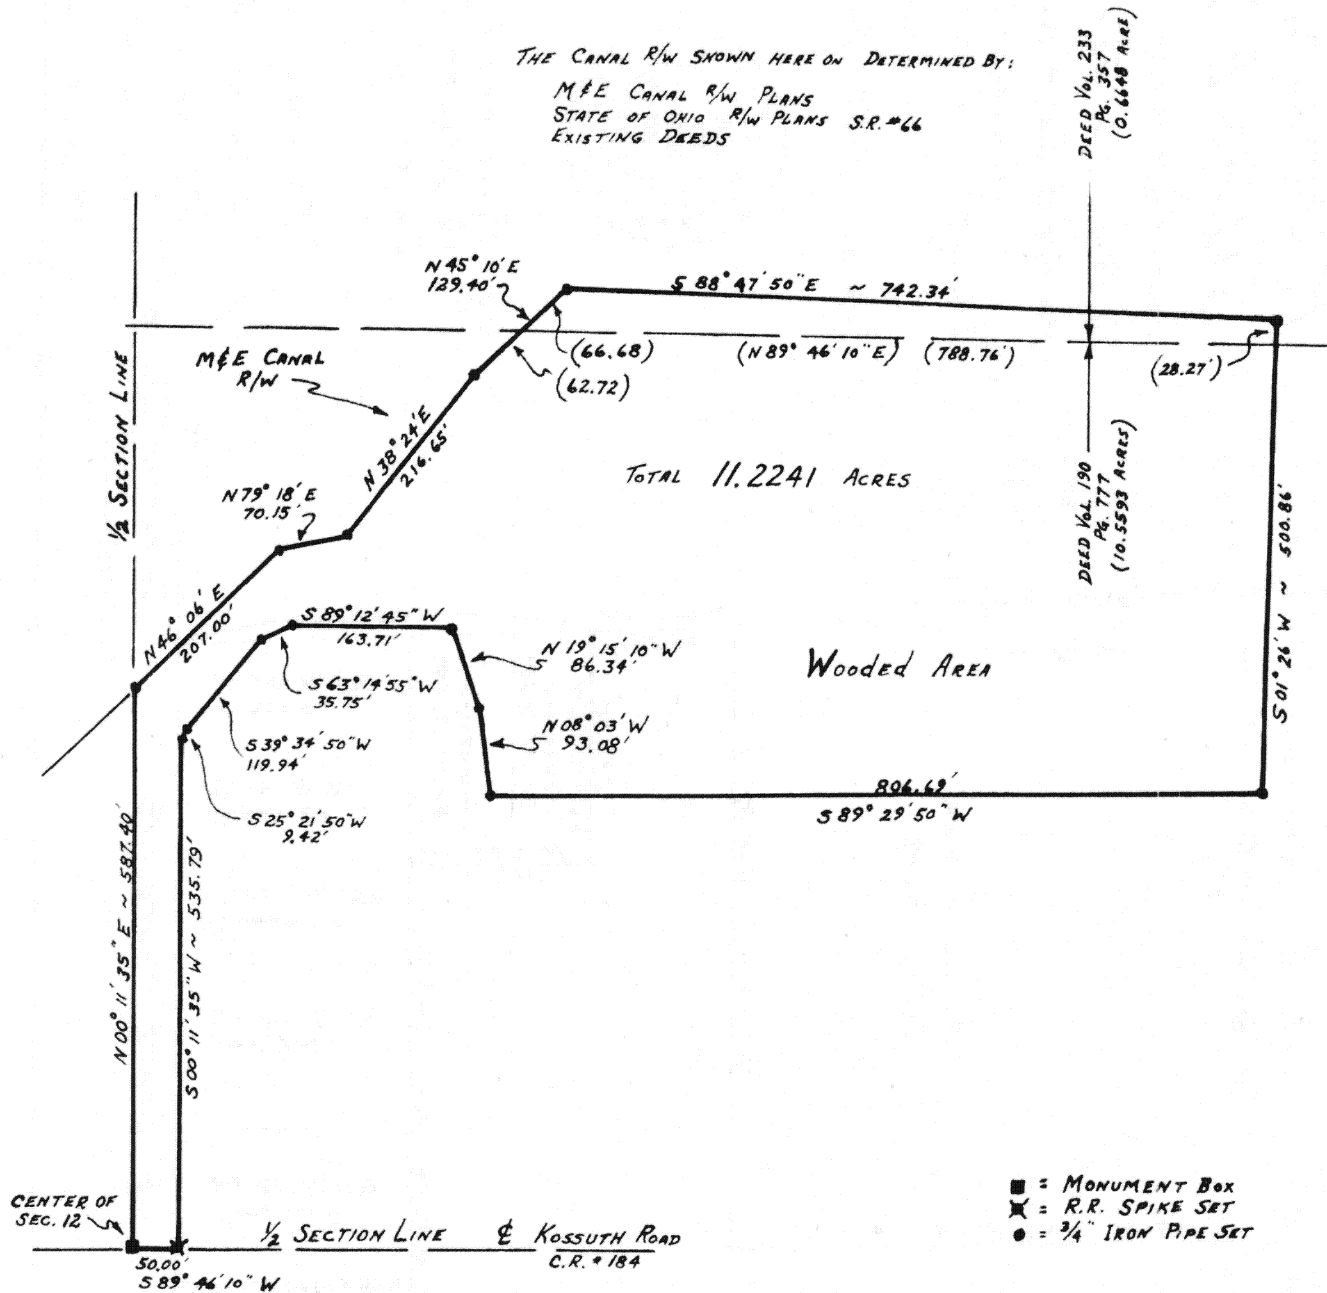

Signature by a representative of the County Health Dept.
denotes compliance with Health Regulations.
Signed: _____ Date _____

Signature by a representative of the Auglaize County Regional
Planning Commission denotes approval of this plat.
Signed: _____ Date _____

Signature by a representative of City with 3 mile limit juris-
diction or Twp. Trustees or Village with zoning jurisdiction
denotes approval of this plat. Signed: _____
for political S. D. of: _____ Date _____

Signature by a representative of the County Engineer's Dept.
denotes that this plat meets tax map plat requirements.
Signed: _____ Date _____

SURVEY BY
THOMAS W. STEINKE # 6177
BOTKINS, OHIO

Client SEVERT
County AUGLAIZE Twp. NOBLE Sec. 12
Drawn by Hobbs (1-24-84) Scale 1" = 200' Drwg. No. _____
Checked by _____ Date NOV. 1983
Sheet 1 of 1 6-215 (T 5 S; R 4 E)