


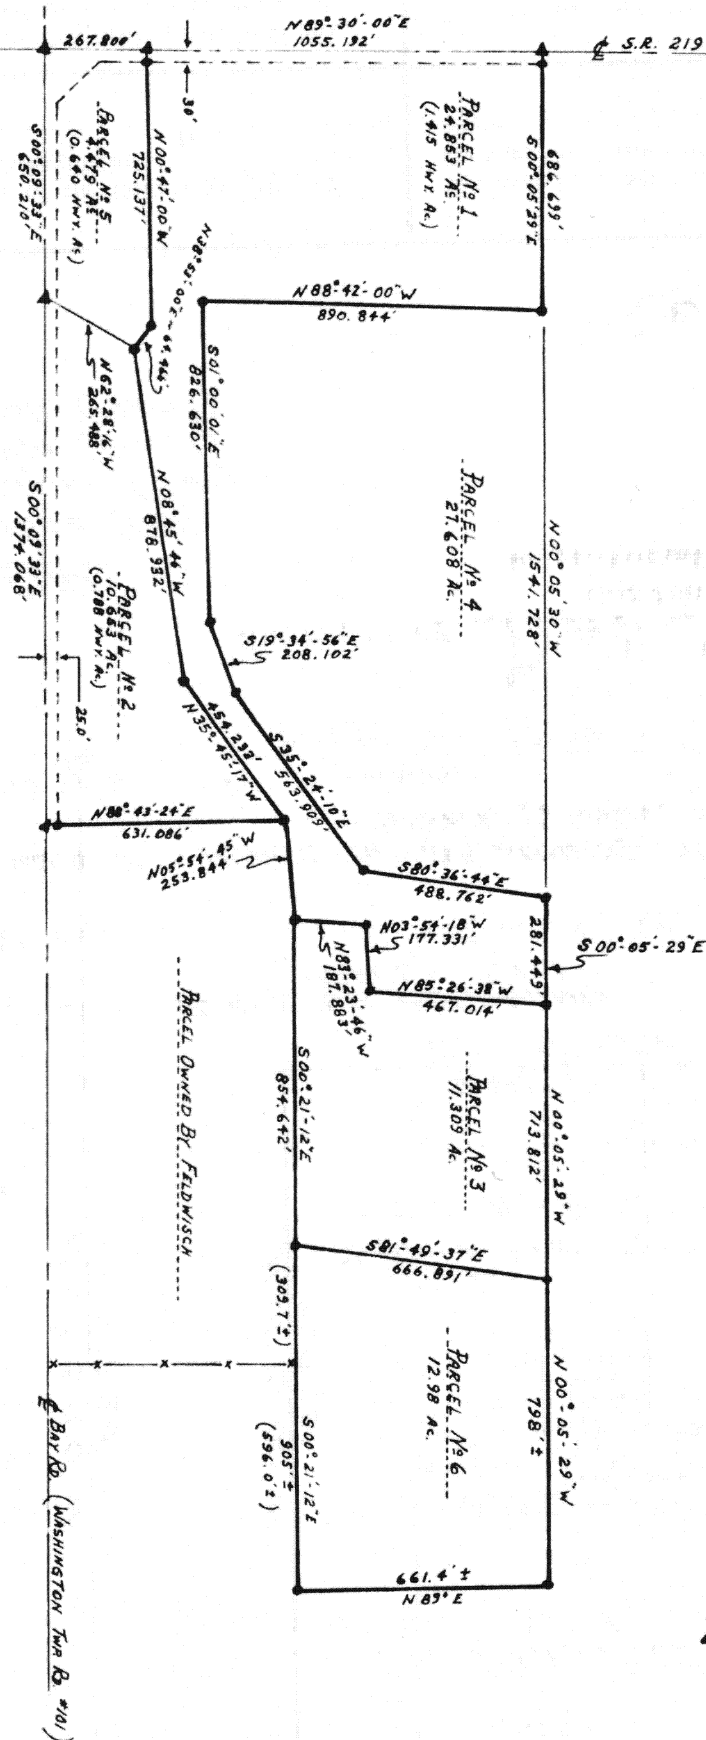

Scale:
1" = 500'



LEGEND
• - 5/8" IRON PIN SET
▲ - R.R. SPIKE SET

Signature by a representative of the County Health Dept.
denotes compliance with Health Regulations.
Signed: _____ Date _____

Signature by a representative of the Auglaize County Regional
Planning Commission denotes approval of this plat.
Signed: _____ Date _____

Signature by a representative of City with 3 mile limit juris-
diction or Twp. Trustees or Village with zoning jurisdiction
denotes approval of this plat. Signed: _____
for political S. D. of: _____ Date _____

Signature by a representative of the County Engineer's Dept.
denotes that this plat meets tax map plat requirements.
Signed: _____ Date _____

SURVEY BY
CLAYTON H. STIMMEL
#4906

Client **RODENEFFER ~ KUCK**
County **AUGLAIZE** Twp. **WASHINGTON** Sec. **27 (W 1/2 or W 1/2)**
Re-Drawn by **HOBBS (6-6-83)** Scale **1" = 500'** Drwg. No. **70-5347 (A)**
Checked by _____ Date **7-9-70**
Sheet **1** of **1** **G-223** (T 6 S; R 5 E)