


LOT 33
KELLEY'S
THIRD-OAKWOOD SUBDIVISION

SECTION 30 DUCHOUQUET TWP. T55 R6E

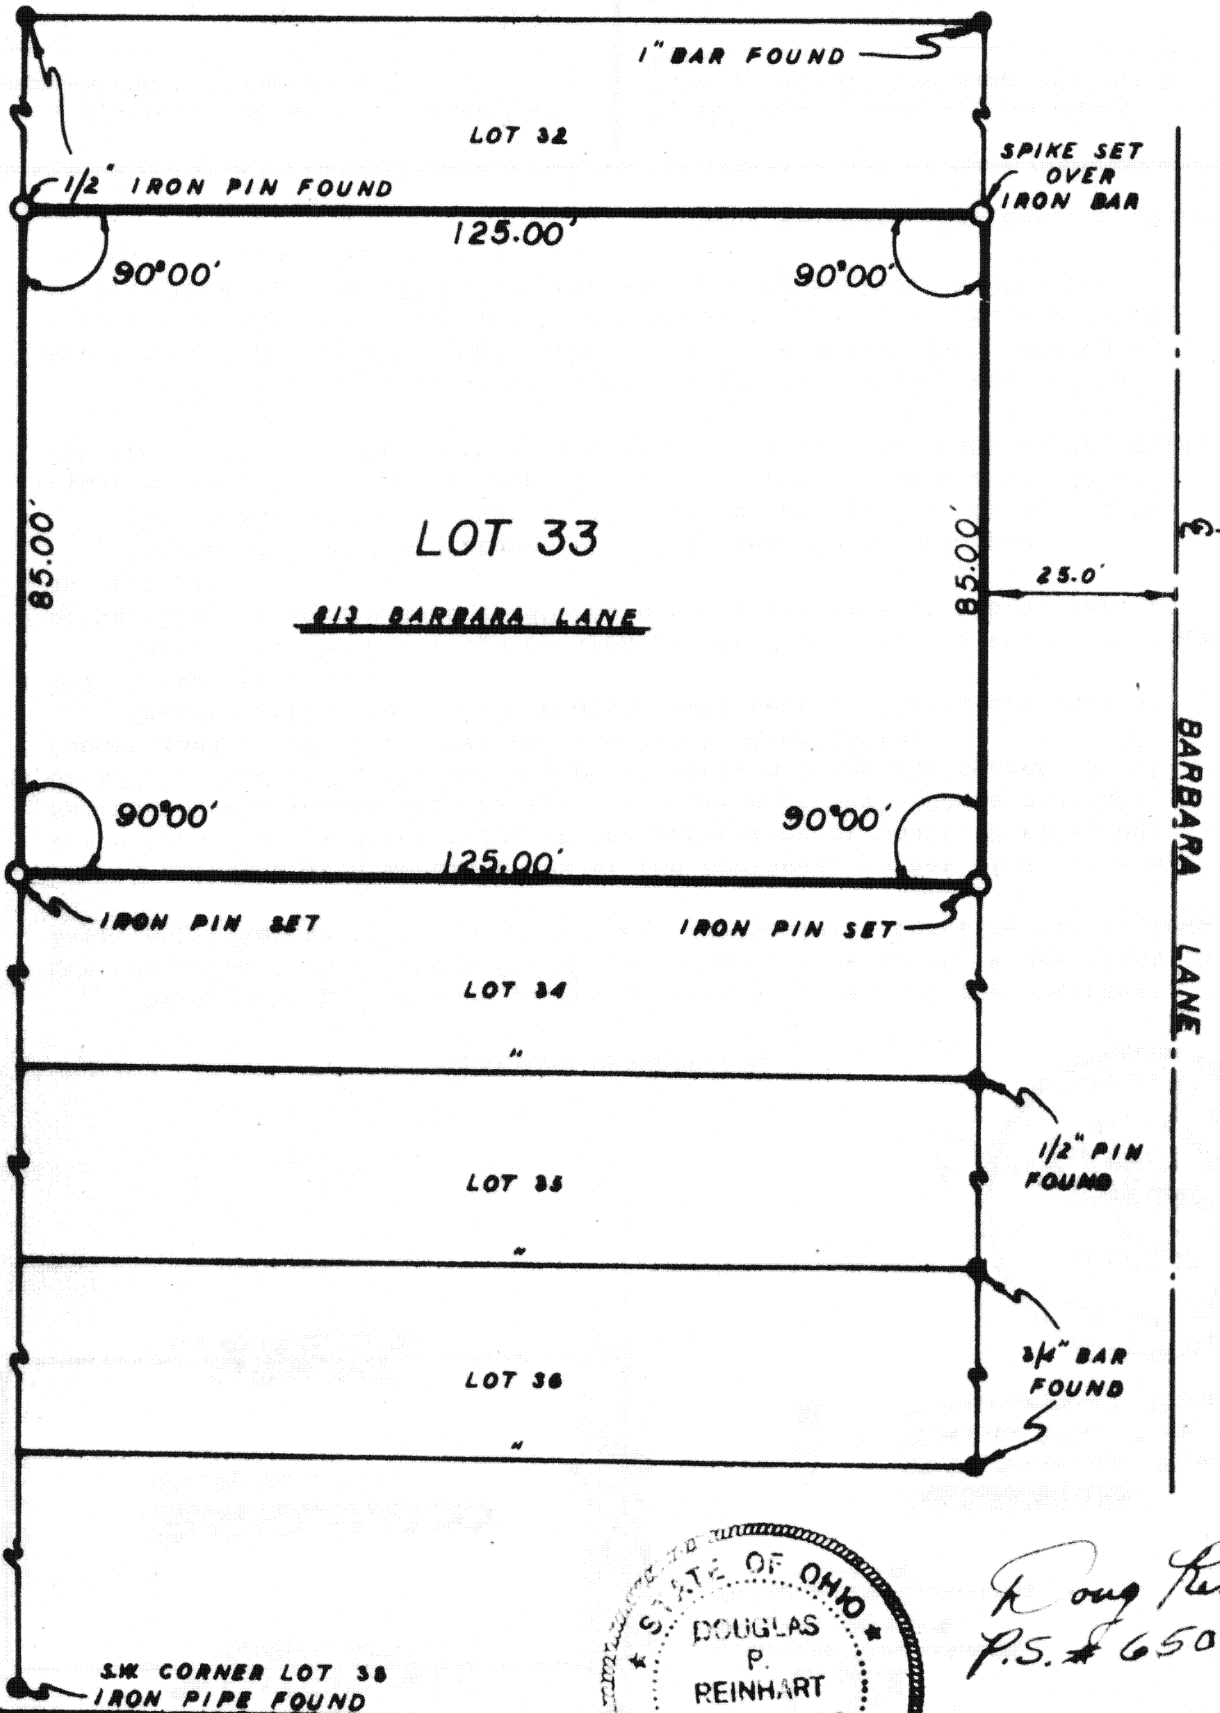

Signature by a representative of the County Health Dept.
denotes compliance with Health Regulations.

Signed: _____ Date: _____

Signature by a representative of the Auglaize County Regional
Planning Commission denotes approval of this plat.

Signed: _____ Date: _____

Signature by a representative of City with 3 mile limit juris-
diction or Twp. Trustees or Village with zoning jurisdiction
denotes approval of this plat. Signed: _____
for political S. D. of: _____ Date: _____

Signature by a representative of the County Engineer's Dept.
denotes that this plat meets tax map plat requirements.
Signed: _____ Date: _____

REINHART
LAND SURVEYING

Client EDWIN MACHESNEY
County AUGLAIZE Twp DUCHOUQUET Sec. 30
Drawn by K. SCHNELL Scale 1"=25' Drwg. No. _____
Checked by _____ Date 3-10-84
Sheet 1 of 1

(T 5 S; R 6 E)