


THIS PLAT IS RECORDED IN SURVEY BOOK 5,
Pg. 287, IN THE AUGLAIZE CO. ENGINEERS' OFFICE.

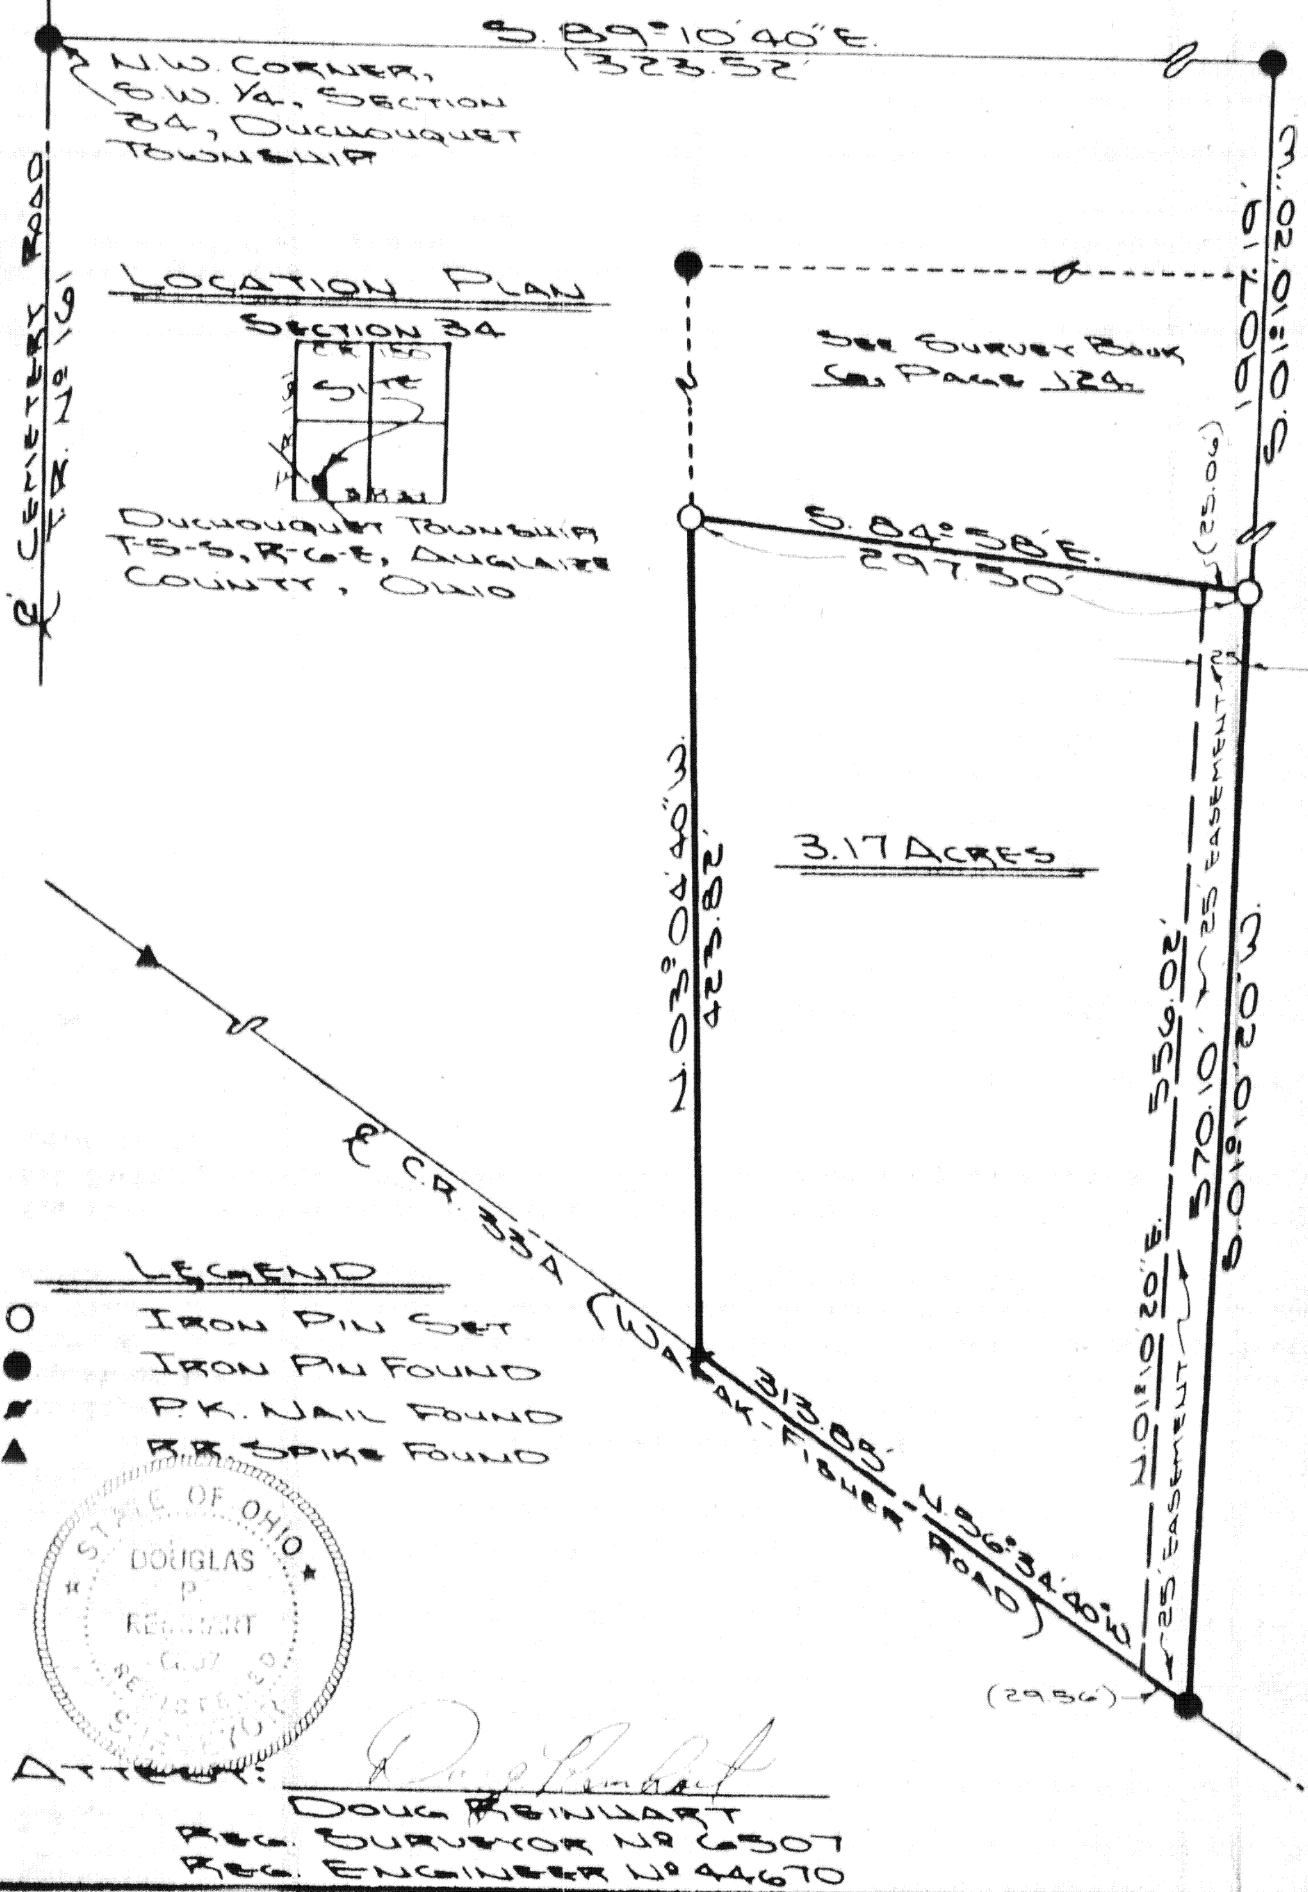


Scale:
1" = 100'



LEGEND

- O IRON PIN SET
- IRON PIN FOUND
- ▲ P.K. NAIL FOUND
- ▲ RR SPIKE FOUND

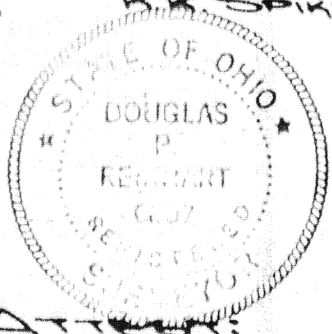

ATTENY: Doug Reinhart
DOUG REINHART
REG. SURVEYOR NO 6307
REG. ENGINEER NO 44670

Signature by a representative of the County Health Dept.
denotes compliance with Health Regulations.
Signed: _____ Date: _____

Signature by a representative of City with 3 mile limit juris-
diction or Twp. Trustees or Village with zoning jurisdiction
denotes approval of this plat. Signed: _____ Date: _____
for political S. D. of: _____

Signature by a representative of the Auglaize County Regional
Planning Commission denotes approval of this plat.
Signed: _____ Date: _____

Signature by a representative of the County Engineer's Dept.
denotes that this plat meets tax map plat requirements.
Signed: _____ Date: _____

DOUG REINHART
LAND SURVEYING

Client HARDESTY
County AUGLAIZE Twp. DUCHOUQUET Sec. 34
Drawn by J. JANERT Scale 1" = 100' Drwg. No. _____
Checked by _____ Date JULY 13 1984
Sheet 1 of 2
(T 5 S; R 6 E)

SURVEYORS DESCRIPTION



The following described parcel of ground is part of the Southwest Quarter of Section 34, Duchouquet Township, Township Five (5) South, Range Six (6) East, Auglaize County, Ohio and is more particularly described as follows:

Scale:

3.17 ACRE TRACT

Commencing at an iron pin at the Northwest corner of the Southwest Quarter of Section 34; Thence S89°-10'-40"E a distance of 1323.52 feet to an iron pin;
Thence S01°-10'-20"W a distance of 1907.19 feet to an iron pin and the PLACE OF BEGINNING;
Thence continuing S01°-10'-20"W a distance of 570.10 feet to an iron pin in the centerline of County Road # 33-A (Wapak-Fisher Road);
Thence N56°-34'-40"W along the centerline of C.R. # 33-A a distance of 313.85 feet to a P.K. Nail;
Thence N01°-04'-40"W a distance of 423.82 feet to an iron pin;
Thence S84°-58'E a distance of 297.50 feet to an iron pin and the PLACE OF BEGINNING.

The above described parcel of ground contains 3.17 Acres and is subject to 0.2 Acres of road right-of-ways. The above described parcel is subject to all easements of record. Survey filed in Plat Book G, Page 287, Auglaize County Engineers Office.

25' INGRESS-EGRESS EASEMENT

Commencing at an iron pin at the Northwest corner of the Southwest Quarter of Section 34, Duchouquet Township; Thence S89°-10'-40"E a distance of 1323.52 feet to an iron pin; Thence S01°-10'-20"W a distance of 1907.19 feet to an iron pin and the PLACE OF BEGINNING;

Thence continuing S01°-10'-20"W a distance of 570.10 feet to an iron pin in the centerline of County Road # 33-A (Wapak-Fisher Road)

Thence N56°-34'-40"W along the centerline of County Road # 33-A a distance of 29.56 feet;


Thence N01°-10'-20"E a distance of 556.02 feet;

Thence S84°-58'E a distance of 25.06 feet to an iron pin and the PLACE OF BEGINNING.

Survey of above described easement located in Plat Book G, Page 287, Auglaize County Engineers Office.

ATTEST:

Douglas Reinhart
Douglas Reinhart
Professional Surveyor # 6507
Professional Engineer # 44670

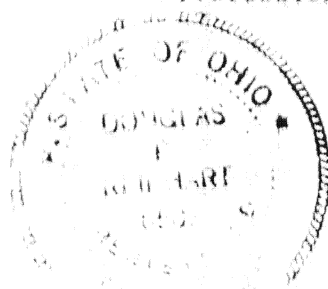

Signature by a representative of the County Health Dept. denotes compliance with Health Regulations.
Signed _____ Date _____

Signature by a representative of the Auglaize County Regional Planning Commission denotes approval of this plat.
Signed _____ Date _____

Signature by a representative of City with 3 mile limit jurisdiction or Twp. Trustees or Village with zoning jurisdiction denotes approval of this plat. Signed _____ Date _____

Signature by a representative of the County Engineer's Dept. denotes that this plat meets tax map plat requirements.
Signed _____ Date _____

G 288

Client Hardesty
County Auglaize Twp. Duchouquet Sec. 34S
Drawn by _____ Scale _____ Drwg. No. _____
Checked by _____ Date 7-19-84
Sheet 2 of 2 (T 5 S; R 6 E)