


THIS PLAT IS RECORDED IN SURVEY BOOK 6, PAGE 289,
AT THE AUGLAIZE COUNTY ENGINEER'S OFFICE.



Scale:
1"=400'

LOCATION PLAN



SECTION 24

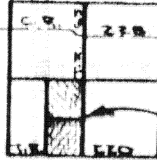

T-4-S, R-4-E, SALEM
TOWNSHIP, AUGLAIZE
COUNTY, OHIO

LEGEND

- IRON PIN SET
- ▲ R.R. SPIKE SET
- MONUMENT BOX

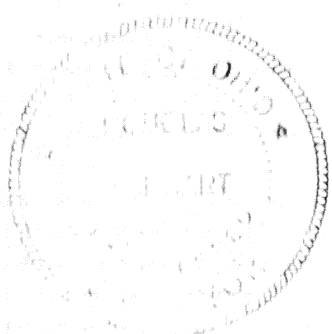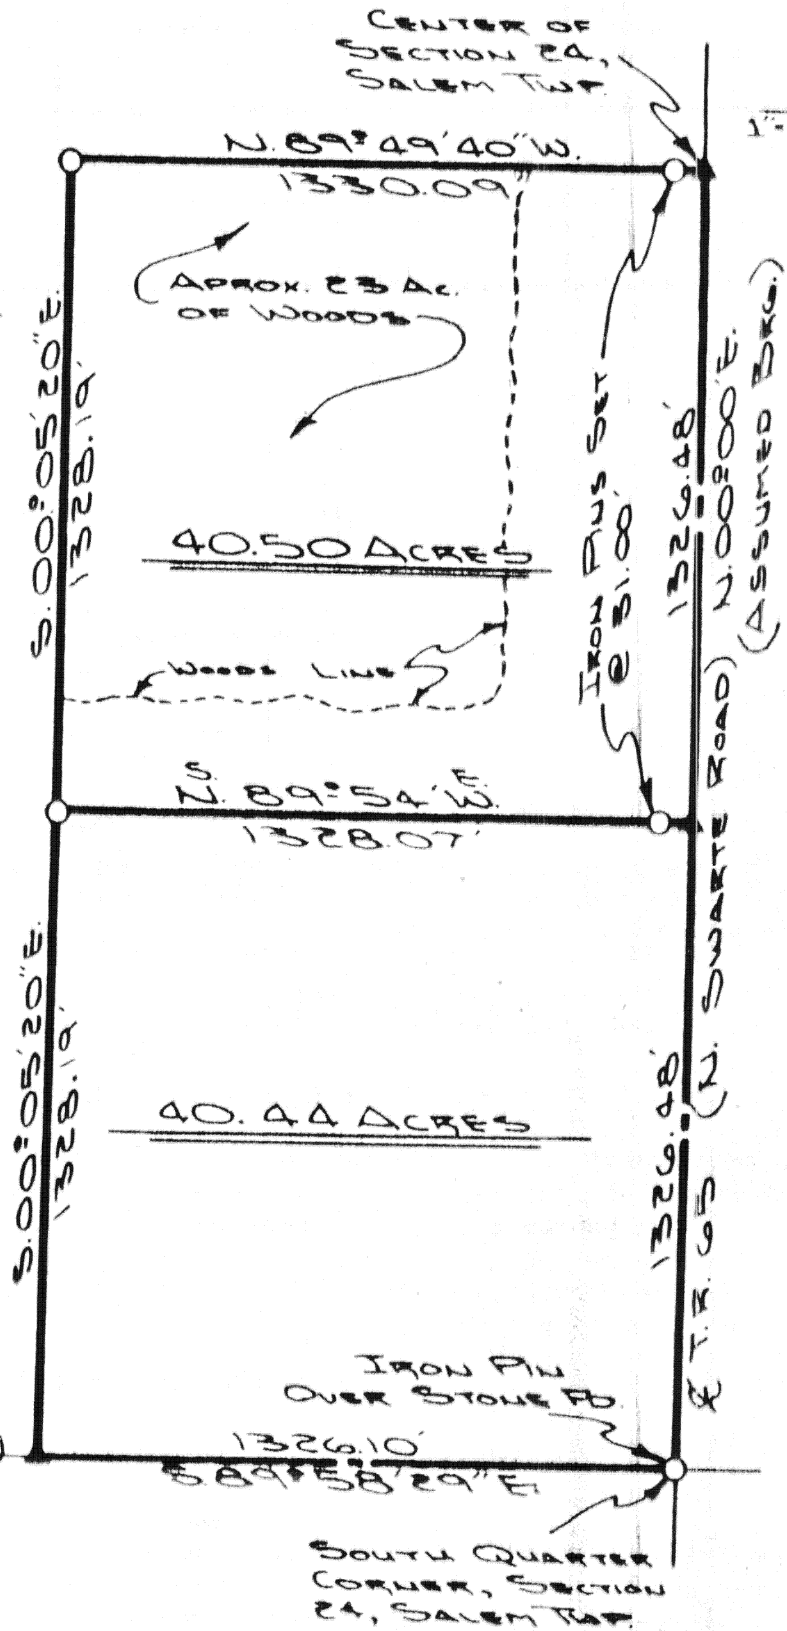

ATTEST:

Doug Reinhart

DOUG REINHART
REG. SURVEYOR NO 6307
REG. ENGINEER NO 44670

Signature by a representative of the County Health Dept.
denotes compliance with Health Regulations.
Signed _____ Date _____

Signature by a representative of the Auglaize County Regional
Planning Commission denotes approval of this plat.
Signed _____ Date _____

Signature by a representative of City with 3 mile limit juris-
diction or Twp. Trustees or Village with zoning jurisdiction
denotes approval of this plat. Signed _____
for political S. D. of _____ Date _____

Signature by a representative of the County Engineer's Dept.
denotes that this plat meets tax map plat requirements.
Signed _____ Date _____

DOUG REINHART
LAND SURVEYING

G-289

Client SCHWARTZ SURVEY
County AUGLAIZE Twp. SALEM Sec. 24 No. 14
Drawn by J. SAWYER Scale 1"=400' Drwg. No. 84-361
Checked by _____ Date JULY 20TH, 1984
Sheet 2 of 2
(T 4 S; R 4 E)

SURVEYORS DESCRIPTION



The following described parcels of ground are part of the East-half of the Southwest Quarter of Section 24, Salem Township, Township Four South, Range Four East, Auglaize County, Ohio and is more particularly described as follows:

NORTH-HALF 40.50 ACRES

THE PLACE

OF BEGINNING is a spike over a stone at the center of section 24, said stone also being in the centerline of Township Road # 65, T.R. # 65 known as the North Swartz Road, Thence N89°-49'-40"W along the north line of the Southwest Quarter of Section 24 through an iron pin at 31.00 feet for a total distance of 1330.09 feet to an iron pin;
 Thence S00°-05'-20"E a distance of 1328.19 feet to an iron pin;
 Thence S89°-54'E passing through an iron pin at 1297.07 feet for a total distance of 1328.07 feet to a spike in the centerline of T.R. # 65;
 Thence N00°-00'E along the centerline of T.R. # 65 a distance of 1326.48 feet to a spike over a stone and the PLACE OF BEGINNING.

The above described parcel contains 40.50 Acres of which 0.61 Acres is previously dedicated road right-of-ways. Previous deed reference: Volume 264, Pages 578, 638 and 640, Auglaize County Recorders Office. Survey filed in Plat Book G, Page 289, Auglaize County Engineers Office.

SOUTH TRACT 40.44 ACRES

THE PLACE OF BEGINNING is an iron pin over a stone at the Southeast corner of the Southwest Quarter of Section 24, Salem Township, said spike being in the intersection of the centerlines of T.R. # 65, North Swartz Road and T.R. # 220, I.O.O.F. Road;
 Thence with a bearing of N00°-00' E along the centerline of T.R. # 65 and the East line of the Southwest Quarter of Section 24 a distance of 1326.48 feet to a spike;
 Thence N89°-54'W passing through an iron pin at 31.00 feet for a total distance of 1328.07 feet to an iron pin;
 Thence S00°-05'-20"E a distance of 1328.19 feet to a spike in the centerline of T.R. # 220 and the south line of Section 24;
 Thence S89°-58'-29"E along the south line of Section 24 and the centerline of T.R. # 220 a distance of 1326.10 feet to a spike and the PLACE OF BEGINNING.

The above described parcel contains 40.44 Acres of which 1.22 Acres has been previously dedicated for road right-of-way purposes. Previous deed reference: Volume 264, Pages 578, 638 and 640 of the Auglaize County Recorders Office. Survey filed in Plat Book G, Page 289, Auglaize County Engineers Office.



ATTEST:

Doug Reinhart
 Doug Reinhart
 Professional Surveyor # 6507

Signature by a representative of the County Health Dept. denotes compliance with Health Regulations.

Signed: _____ Date: _____

Signature by a representative of the Auglaize County Regional Planning Commission denotes approval of this plat.

Signed: _____ Date: _____

Signature by a representative of City with 3 mile limit jurisdiction or Twp. Trustees or Village with zoning jurisdiction denotes approval of this plat. Signed: _____
 for political S. D. of: _____ Date: _____

Signature by a representative of the County Engineer's Dept. denotes that this plat meets tax map plat requirements.
 Signed: _____ Date: _____

G 290

Client Swartz
 County Auglaize Twp Salem Sec. 24
 Drawn by _____ Scale _____ Drwg. No. 84-361
 Checked by _____ Date 8-6-84
 Sheet 2 of 2 (T 4 S 4 E)