


Scale: 1" = 100'

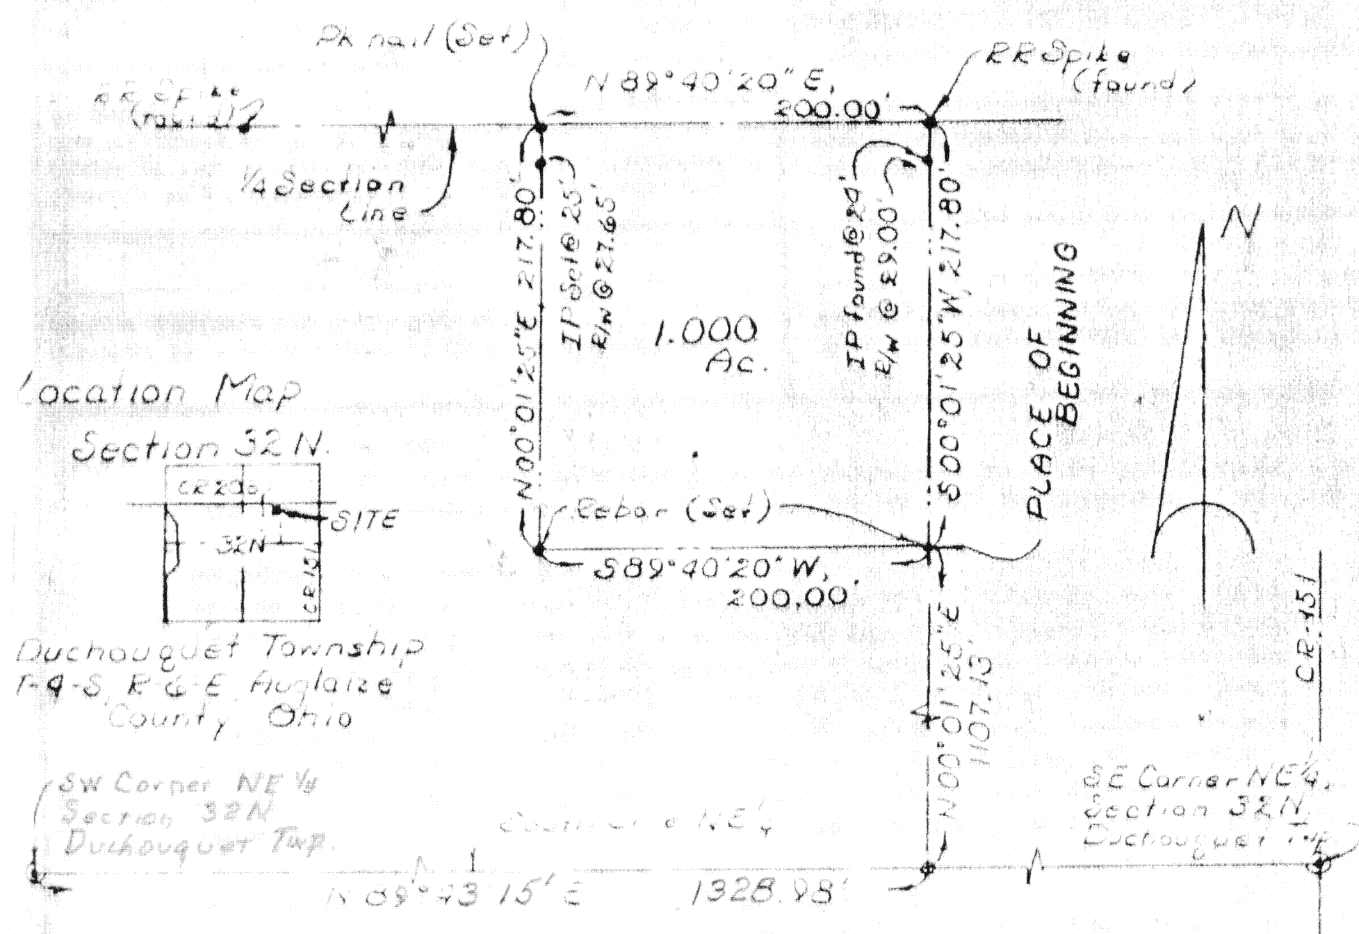

DESCRIPTION

Being a parcel of land situate in the East half of the Southwest quarter of the Northeast quarter of Section 32 North, Duchouquet Township, T-4-S, R-6-E, Auglaize County, Ohio and more particularly described as follows:

Commencing at the Southwest corner of said Northeast quarter of said Section 32 North, Duchouquet Township; thence N 89°43'15" E with the south line of said Northeast quarter (passing through an iron pin found at 664.49 feet), 1328.98 feet to an iron pin found; thence N 00°01'25" E with the North-South quarter section line of said Northeast quarter, 1107.13 feet to a rebar set and the PLACE OF BEGINNING thence S 89°40'20" W, 200.00 feet to a rebar set; thence N 00°01'25" E (passing through a rebar set at 192.80 feet), 217.80 feet to a PK nail set on the East-West quarter section line of said Northeast quarter; thence N 89°40'20" E with said East-West quarter section line, 200.00 feet to a railroad spike found on the North-South quarter section line of said Northeast quarter; thence S 00°01'25" W with said North-South quarter section line (passing through an iron pin found at 24.00 feet), 217.80 feet to the PLACE OF BEGINNING containing 1.000 acres more or less and subject to all highways and other legal easements of record.

Signature by a representative of the County Health Dept. denotes compliance with Health Regulations. Signed: _____ Date: _____

Signature by a representative of the Auglaize County Regional Planning Commission denotes approval of this plat. Signed: [Signature] Date 19 July 84
Sgt/Tim AERPC

Signature by a representative of City with 3 mile limit jurisdiction or Twp. Trustees or Village with zoning jurisdiction denotes approval of this plat. Signed: _____ Date: _____

Signature by a representative of the County Engineer's Dept. denotes that this plat meets tax map plat requirements. Signed: [Signature] Date 19 July 84

[Signature]
[Signature]
LS 6470

From Warren Boiler to Melvin South
County Auglaize Twp. Duchouquet Sec. 32 N
Drawn by JRDM Scale 1" = 100' Drwg. No. _____
Checked by [Signature] Date 7/19/84
Sheet 1 of 1 G-292 (T-4-S; R-6-E)