


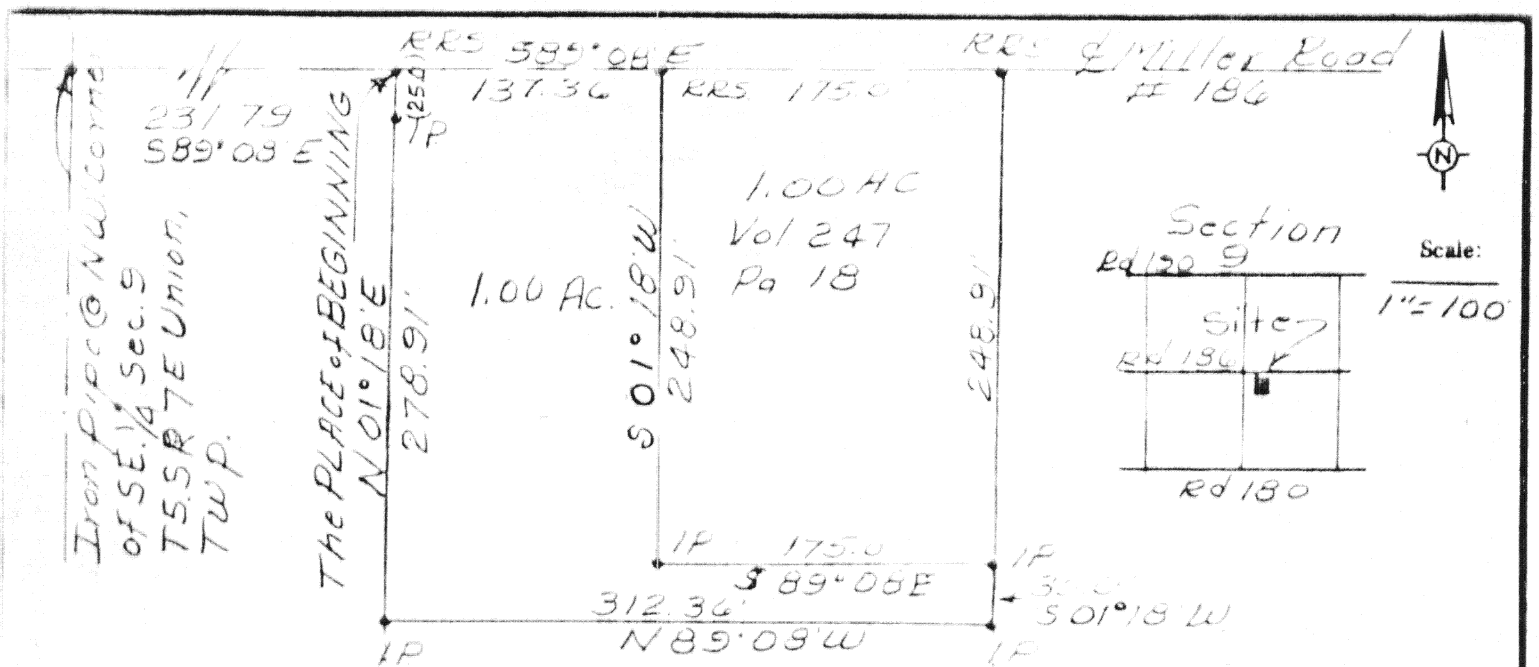

IP: Iron pin


RRS: Railroad Spike

Bearings determined by Previous Survey

SURVEYOR'S DESCRIPTION

The following described tract of land is part of the Southeast quarter of Section 9, T-5-S, R-7-E, Union Township, Auglaize County, Ohio is more particularly described as follows:

Commencing at a iron pipe in the centerline of Union Township Road No. 186 (TR 186, formerly called Miller Road) said iron pipe being at the Northwest corner of the Southeast quarter of Section 9, Union Township; thence S 89°08'00" E with the centerline of TR 186, 231.79 feet a railroad spike set and the PLACE OF BEGINNING; thence continuing S 89°08'00" E with said centerline, 137.36 feet to a railroad spike found; thence S 01°18'00" W, 248.91 feet to a point established by a previous survey; thence S 89°08'00" E, 175.00 to a point established by a previous survey; thence S 01°18'00" W, 30.00 feet to a rebar set; thence N 89°08'00" W, 312.36 feet to a rebar set; thence N 01°18'00" E (passing through a rebar set at 253.91 feet), 278.91 feet to the PLACE OF BEGINNING containing 1.000 acres more or less and subject to all highways and other legal easements of record.

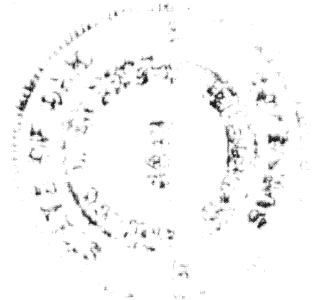

Signature by a representative of the County Health Dept. denotes compliance with Health Regulations.

Signed _____ Date _____

Signature by a representative of the Auglaize County Regional Planning Commission denotes approval of this plat.

Signed _____ Date _____

Signature by a representative of City with 3 mile limit jurisdiction or Twp. Trustees or Village with zoning jurisdiction denotes approval of this plat. Signed _____

for political S. D. of: _____ Date _____

Signature by a representative of the County Engineer's Dept. denotes that this plat meets tax map plat requirements.

Signed _____ Date _____

Richard D.

James

CS 6470

Client Wayne Bowersock RRG Wapakoneta
 County Auglaize Twp. Union Sec. 9
 Drawn by Jim Enrick Scale 1"=100' Drwg. No. _____
 Checked by _____ Date 7-14-84
 Sheet 1 of 1 G-294 (T 5 S; R 7 E)