




Scale:

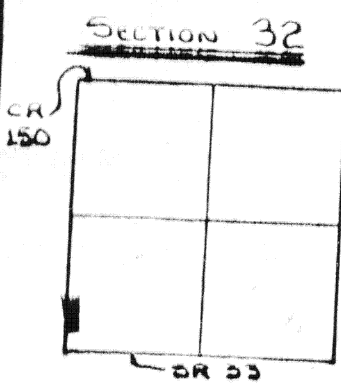

SECTION 32


CR 261

SW CORNER, NW 1/4, NW 1/4
SECTION 32, GOSHEN TWP.


1/2 SECTION LINE

LEGEND

- IRON PIN FOUND
- R.R. SPIKE SET
- P.K. NAIL SET
- ∅ R.R. SPIKE FOUND

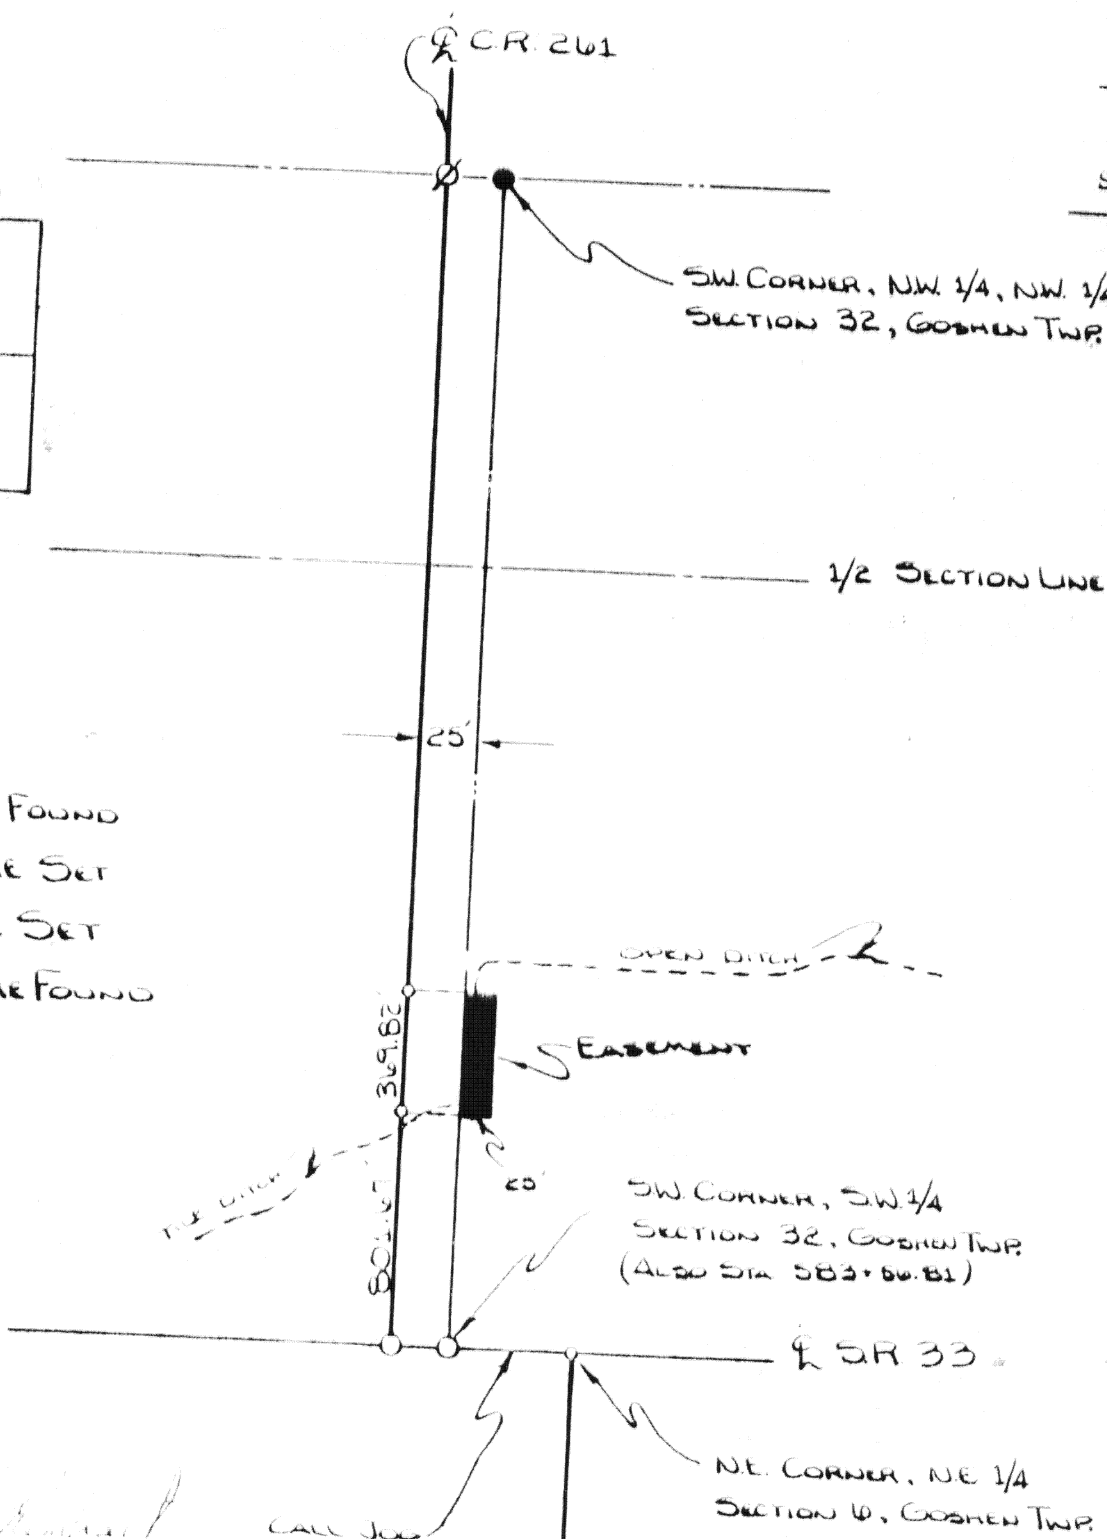

Attest: [Signature]
Doug Reinhardt
Asst. Co. Engineer
Reg. Surveyor # 6507
Reg. Engineer # 44670

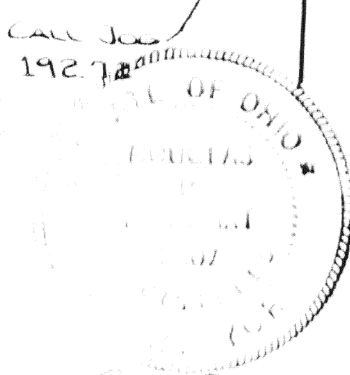

THIS PLAT RECORDED IN SURVEY BOOK 9, PAGE 314, AUG. CO. ENG. OFFICE

Signature by a representative of the County Health Dept. denotes compliance with Health Regulations. Signed: _____ Date: _____	Signature by a representative of the Auglaize County Regional Planning Commission denotes approval of this plat. Signed: _____ Date: _____
Signature by a representative of City with 3 mile limit jurisdiction or Twp. Trustees or Village with zoning jurisdiction denotes approval of this plat. Signed: _____ Date: _____	Signature by a representative of the County Engineer's Dept. denotes that this plat meets tax map plat requirements. Signed: _____ Date: _____

AUGLAIZE COUNTY ENGINEERING DEPT.	Client	AUGLAIZE COUNTY		
	County	AUGLAIZE	Twp.	GOSHEN
	Drawn by	K. SCHMIDT	Scale	
	Checked by		Drwg. No.	
	Sheet	1	of	1
		Date	Aug. 26, 1983	
			(T 5 S; R 7 E)	