


Part of Lots 109 and 110, Block A, Minster, Ohio
Section 35, Jackson Twp., Auglaize County, T7S, R4E.

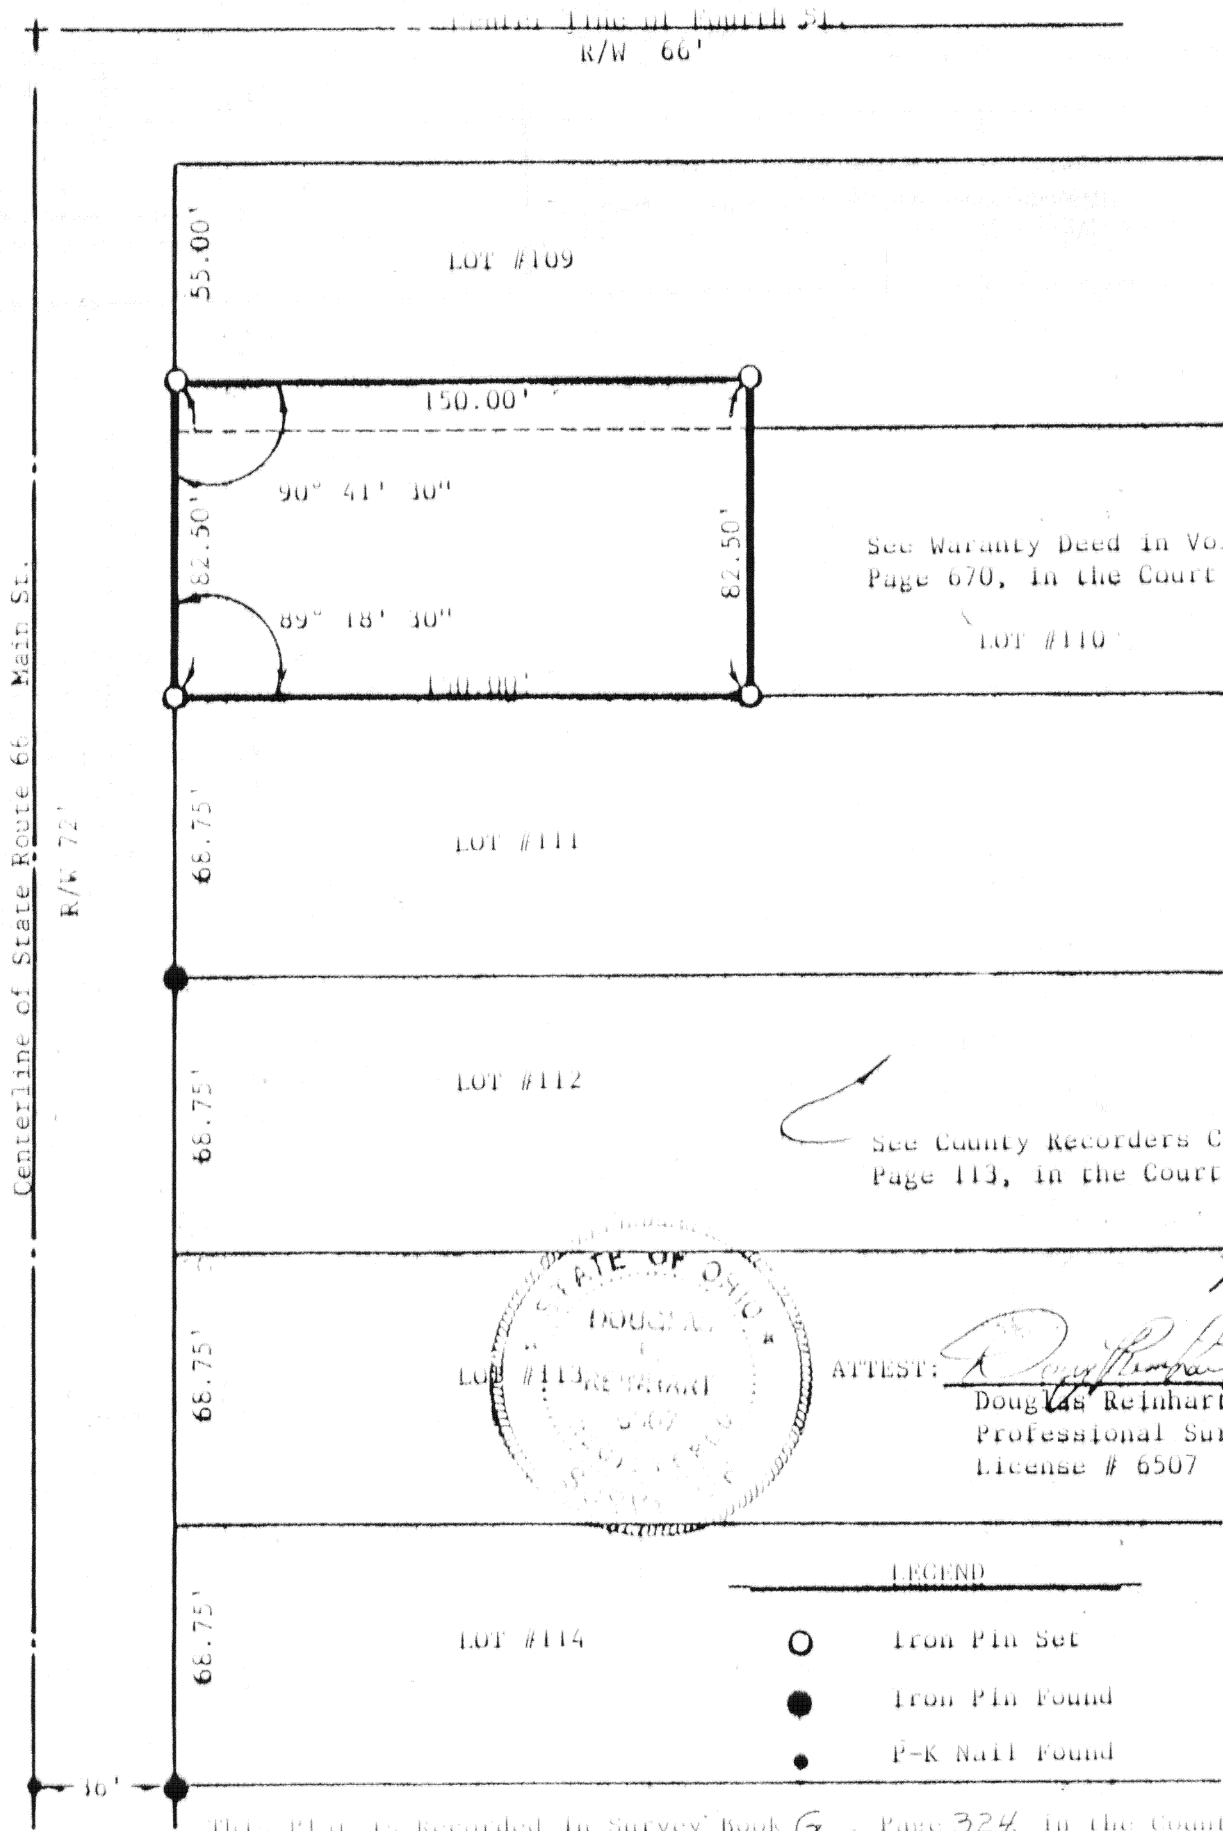

Scale:



This Plat is Recorded in Survey Book G, Page 324, in the County Eng.

Signature by a representative of the County Health Dept.
denotes compliance with Health Regulations.

Signed: _____ Date: _____

Signature by a representative of the Auglaize County Regional
Planning Commission denotes approval of this plat.

Signed: _____ Date: _____

Signature by a representative of City with 3 mile limit juris-
diction or Twp. Trustees or Village with zoning jurisdiction
denotes approval of this plat. Signed: _____
for political S. D. or: _____ Date: _____

Signature by a representative of the County Engineer's Dept.
denotes that this plat meets tax map plat requirements.

Signed: _____ Date: _____

REINHART LAND SURVEYING

Client: ELENOR M. McCalla
County: Auglaize Twp.: Jackson Sec.: 35
Drawn by: Kevin Schugli Scale: 1" = 50' Drwg. No.: 84-365
Checked by: DRR Date: 9/14/84
Sheet: _____ of _____ (T 7 S, R 4 E)