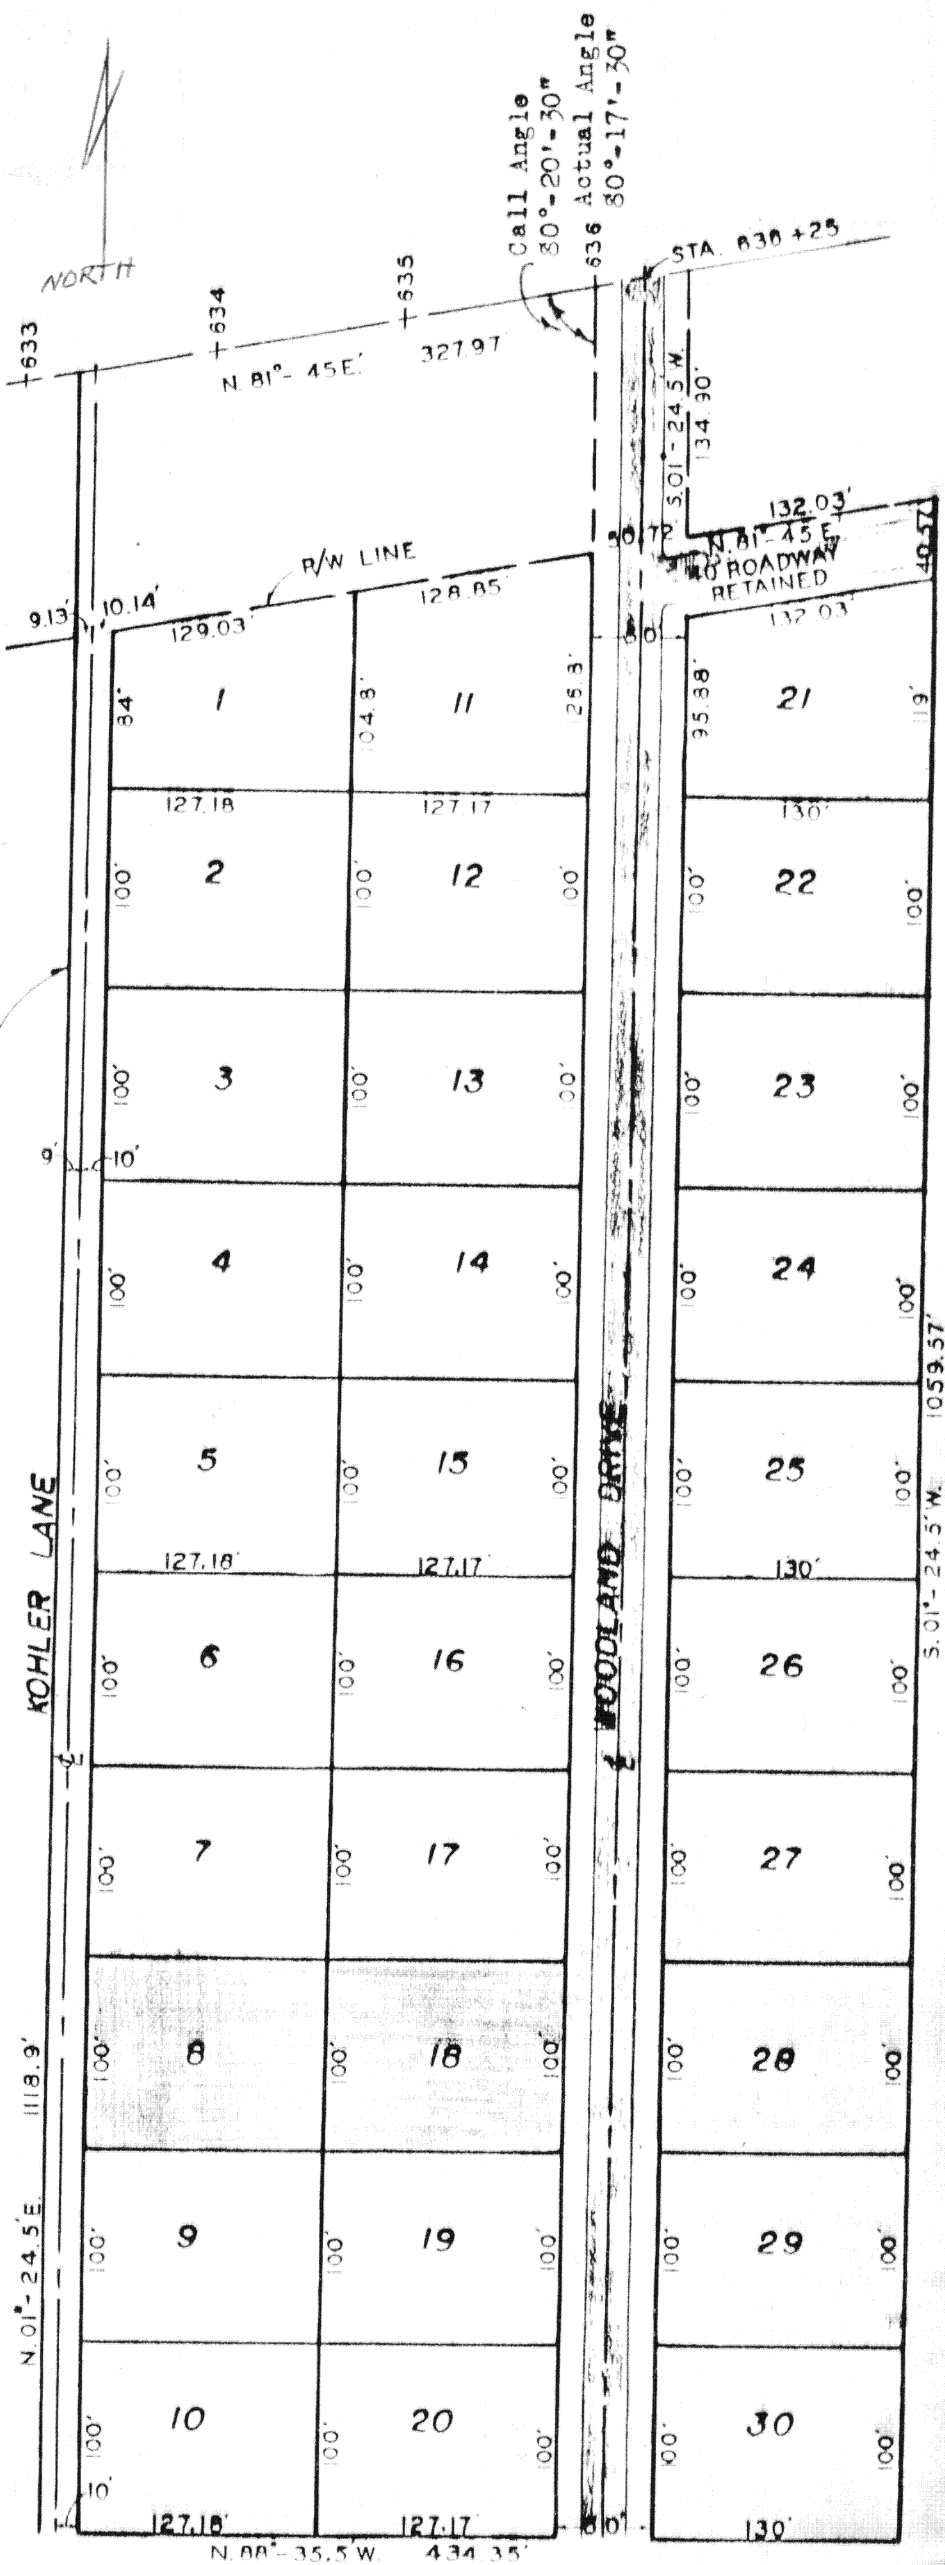


EXPLANATION OF SURVEY FOR LOTS 8 & 18, Hickory Hills, Section 35, Moulton Township, Auglaize County

5/8" Iron pins were set by me at the Northeast and Southeast corners of Lot # 18 and the Northwest and Southwest corners of Lot # 8, Hickory Hills Subdivision, Section 35, Moulton Township, Auglaize County on July 5, 1980. The below plat is a copy of the plat as recorded in Cabinet B, Auglaize County Recorders Office. Note that the call dimension on the plat of 1118.9' is the call dimension from the centerline of County Road # 33-A along the centerline of Kohler Lane and not the West line of the 1/2 Section. # 33-A. Iron pins were found at Sta. 629+00, 634+00 and 636+25 in the centerline of County Road # 33-A. Iron pins were found at the Southwest corner of Lot # 10 and the Southeast corner of Lot # 15; 8" wooden posts were found at the SE corner of Lot # 20 and the SW corner of Lot # 30. These four points field checked with East-West dimensions according to the Plat but these points dimensions from the centerline of C.R. 33-A varied from the call plat dimensions by 0.30' to 1.2'. I therefore held the distance of 1118.9' along the Kohler lane from the centerline of C.R. 33-A to establish the South line of the Subdivision and used the above mentioned 4 points for angular measurements from the centerline of 33-A.

WEST LINE OF THE EAST 1/2 OF SECTION 33--

WEST LINE OF THE EAST $\frac{1}{2}$ OF SECTION 33-

6-334