


RAYMOND SCHAUB SURVEY

Scale:

1" = 600'

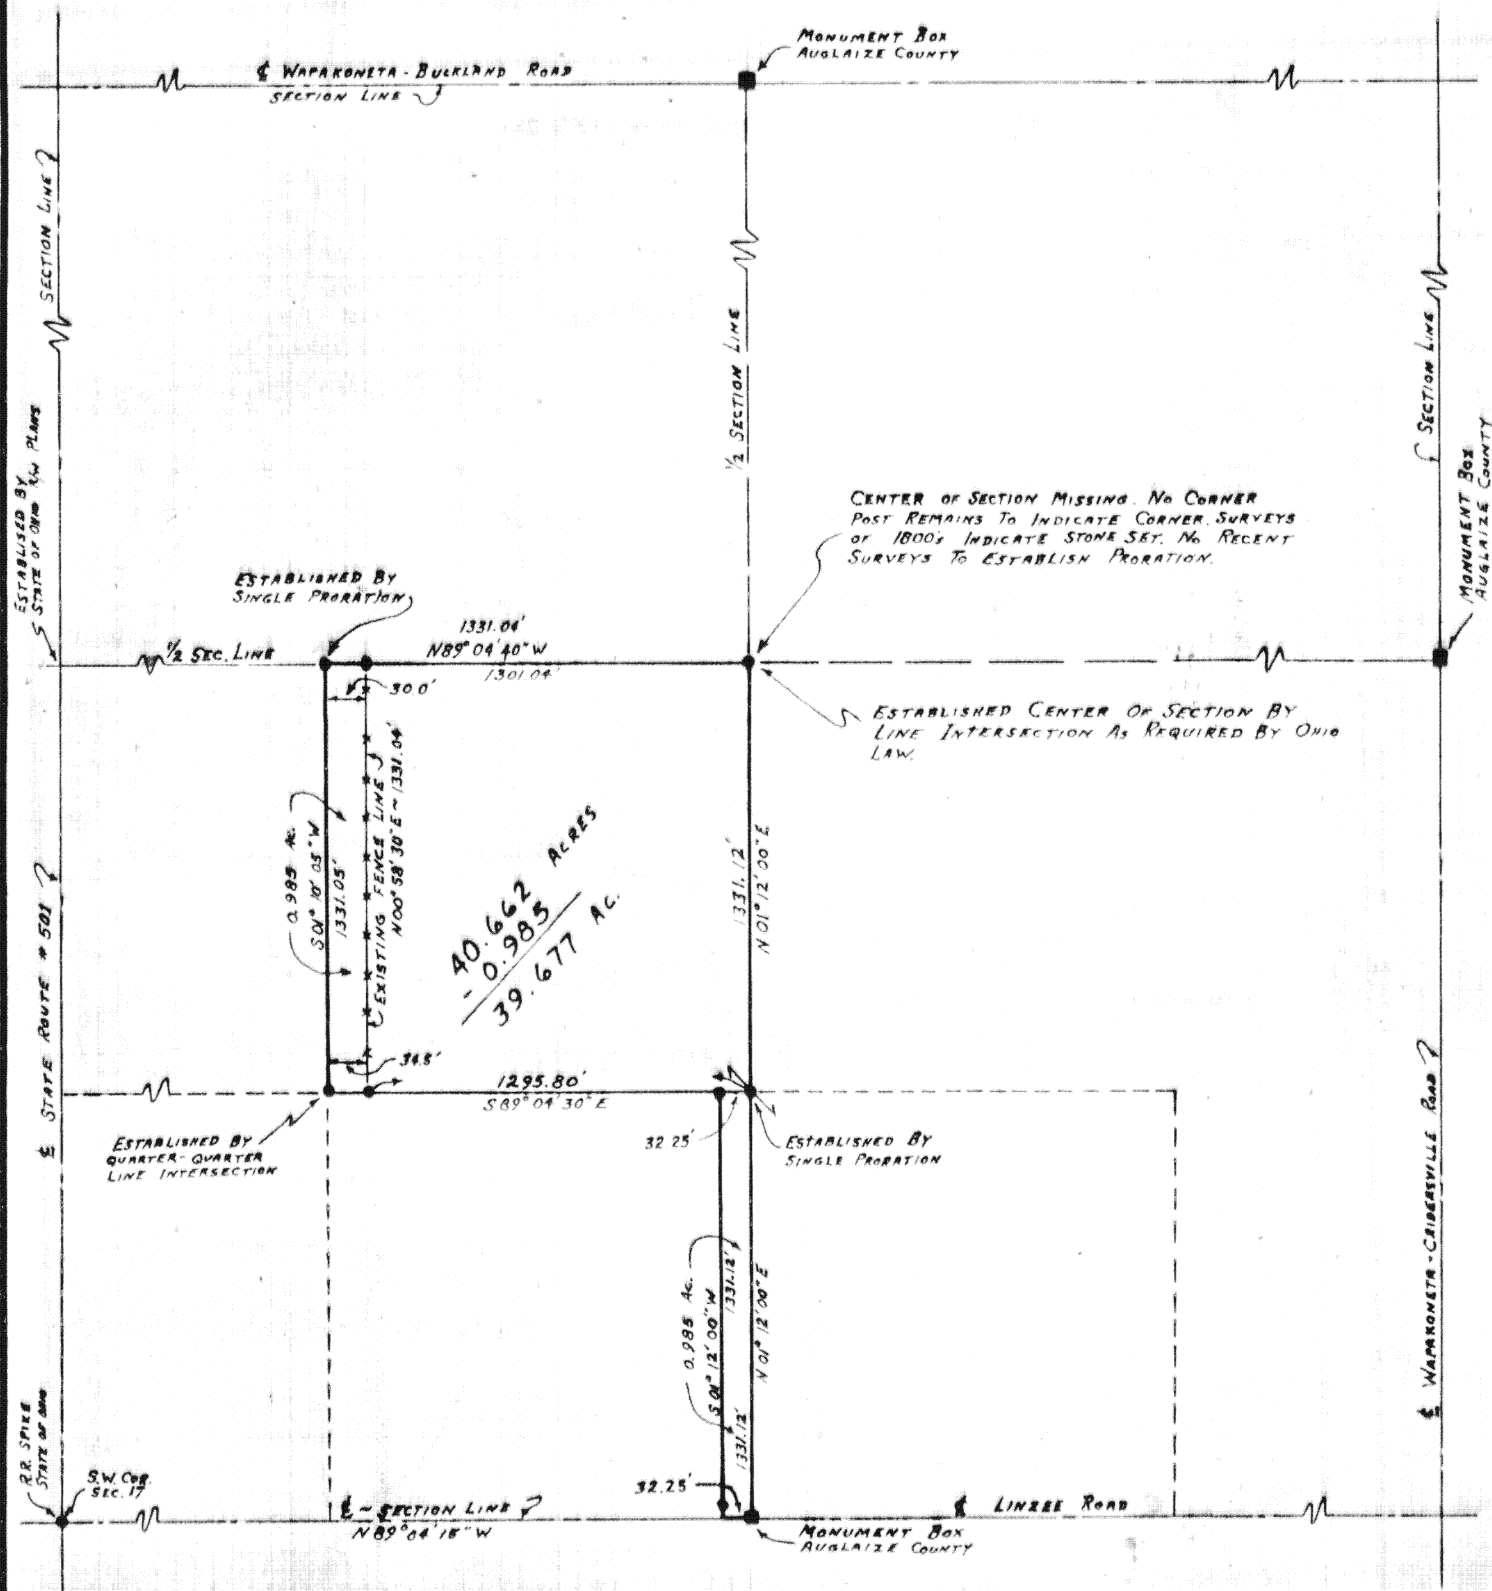

Signature by a representative of the County Health Dept.
denotes compliance with Health Regulations.
Signed: _____ Date _____

Signature by a representative of the Auglaize County Regional
Planning Commission denotes approval of this plat.
Signed: _____ Date _____

Signature by a representative of City with 3 mile limit juris-
diction or Twp. Trustees or Village with zoning jurisdiction
denotes approval of this plat. Signed: _____
for political S. D. of: _____ Date _____

Signature by a representative of the County Engineer's Dept.
denotes that this plat meets tax map plat requirements.
Signed: _____ Date _____

SURVEY BY

THOMAS W. STEINKE # 6177
BOTKINS, OHIO

Client RAYMOND SCHAUB

County AUGLAIZE Twp. DUCHOUQUET Sec. 17

Drawn by Hobbs (8-15-84) Scale 1" = 600' Drwg. No. 81-1078

Checked by _____ Date APRIL 18, 1981

Sheet 1 of 1 6-347 (T 5 S; R 6 E)