


LEGEND

- = AUGLAIZE COUNTY SECTION CORNER MON. BOX
- ✕ = RAILROAD SPIKE FOUND

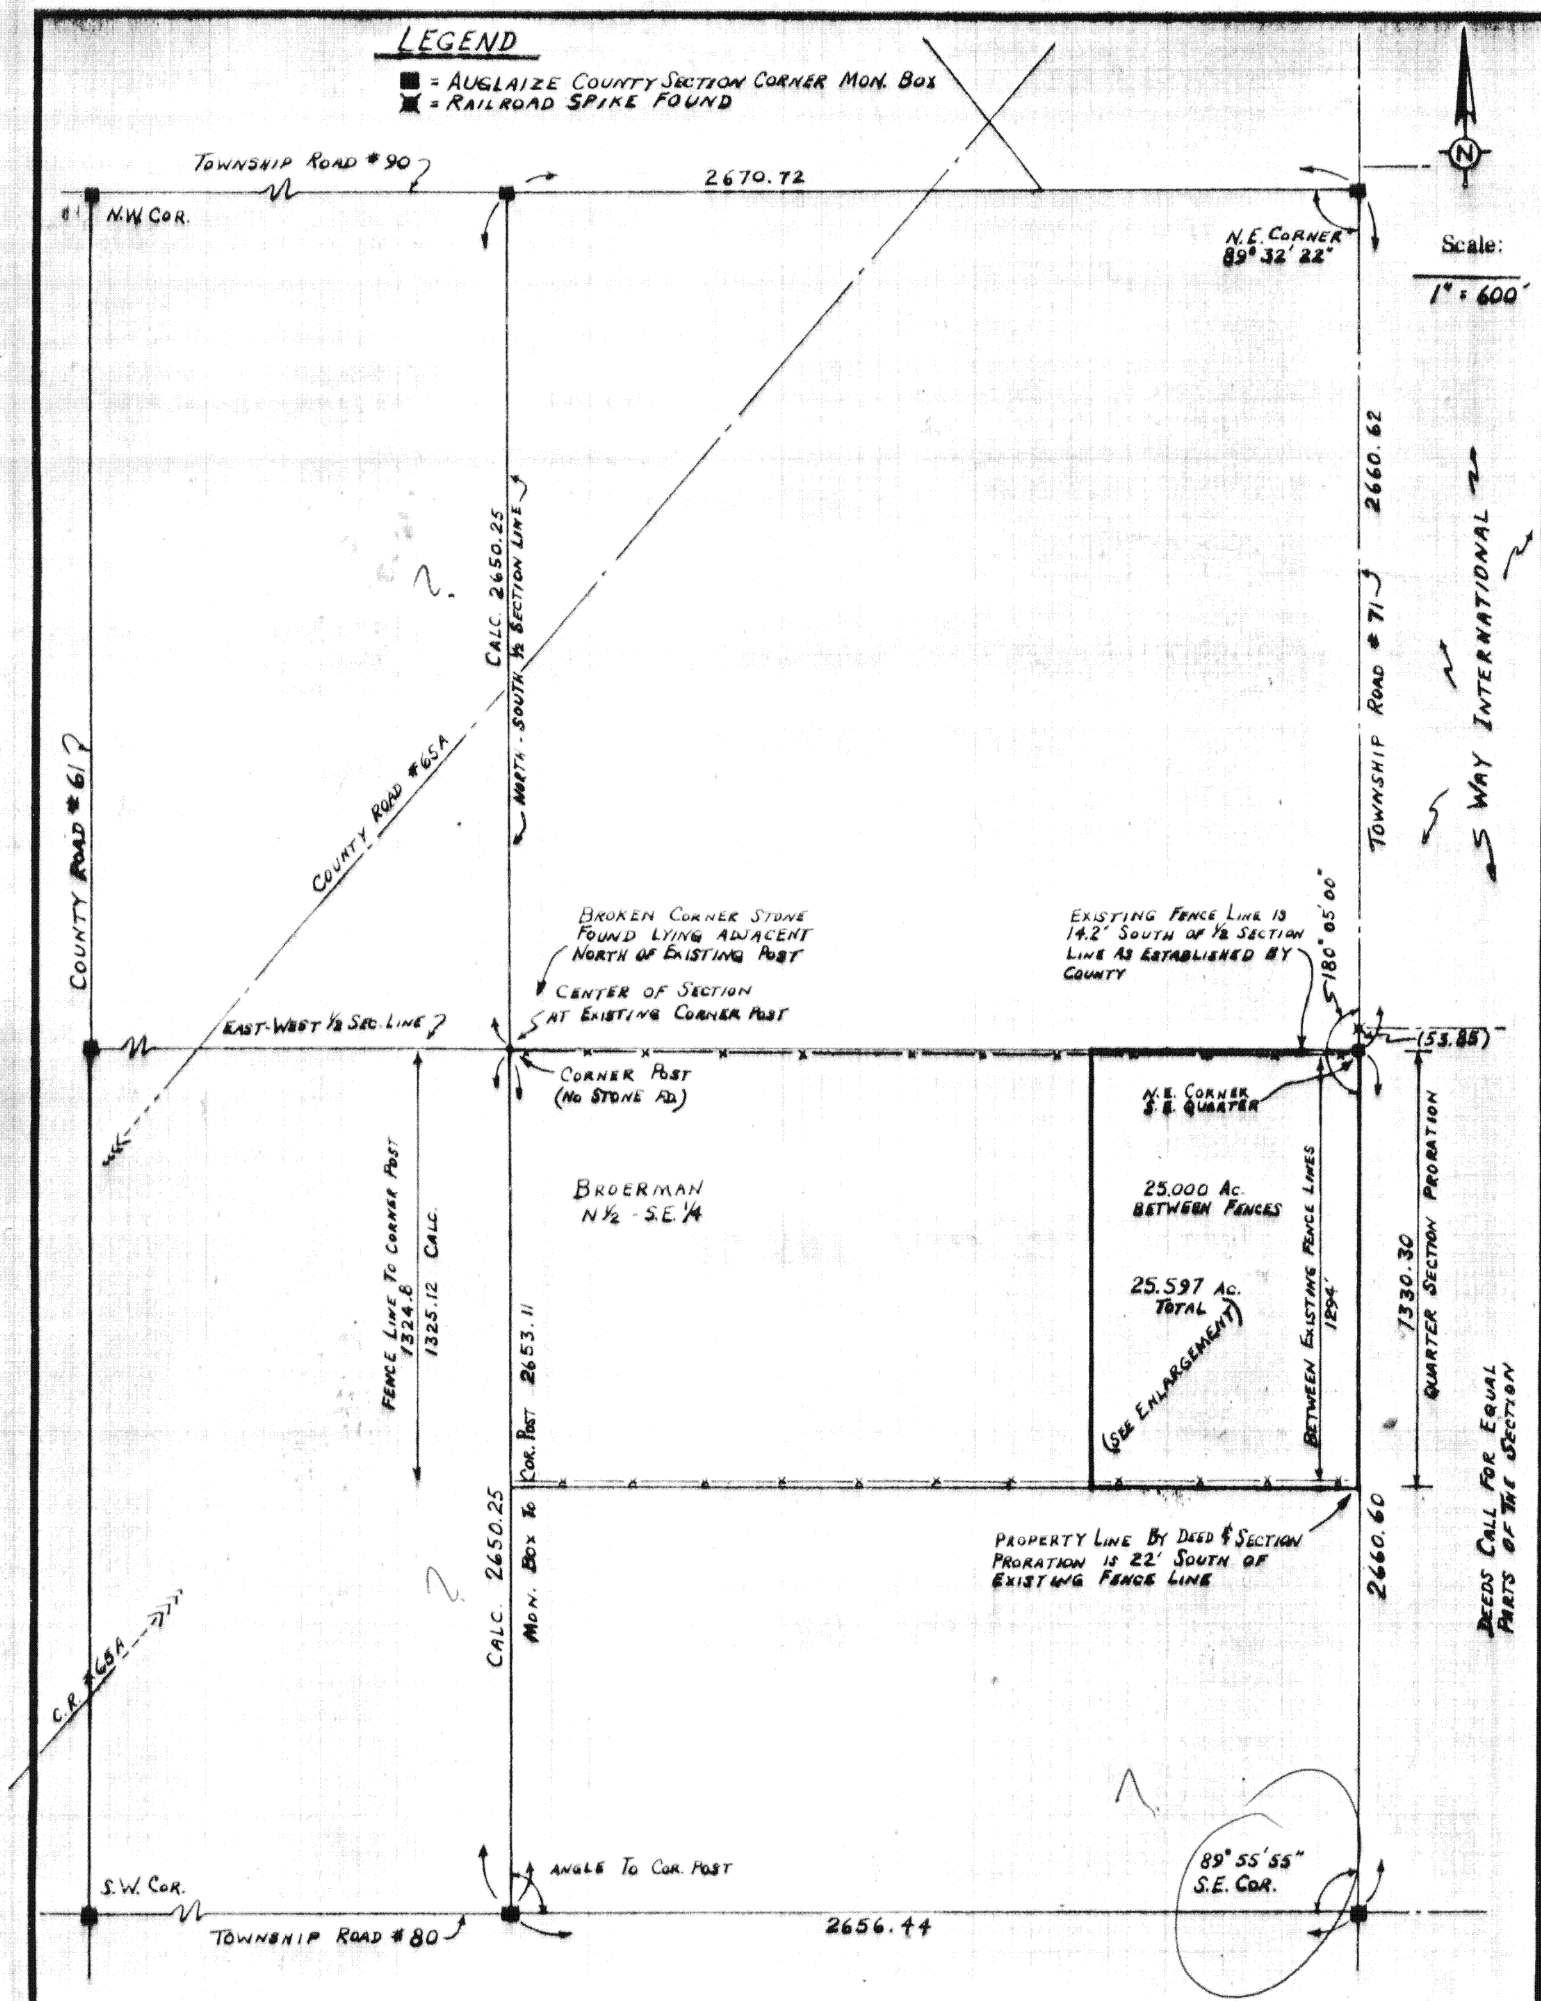

Signature by a representative of the County Health Dept. denotes compliance with Health Regulations.
Signed: _____ Date: _____

Signature by a representative of the Auglaize County Regional Planning Commission denotes approval of this plat.
Signed: _____ Date: _____

Signature by a representative of City with 3 mile limit jurisdiction or Twp. Trustees or Village with zoning jurisdiction denotes approval of this plat. Signed: _____ Date: _____
for political S. D. of: _____

Signature by a representative of the County Engineer's Dept. denotes that this plat meets tax map plat requirements.
Signed: _____ Date: _____

SURVEY BY
THOMAS W. STEINKE #6177
BOTKINS, OHIO

Client **BROERMAN - WAY INTERNATIONAL**
County **AUGLAIZE** Twp. **ST. MARYS** Sec. **36**
Drawn by **HOBBS (8-6-84)** Scale **1" = 600'** Drwg. No. **81-1157**
Checked by _____ Date **OCT. - DEC. 1981**
Sheet **2** of **2** **G-352 (T 6 S; R 4 E)**