

Survey For: Wm Kemper Property

CT. Book 2 Pg 531

Section 32

Town 7-S


Range 4-E

Jackson Township

Auglaize Co

Ohio

Note: See Reference Survey
Book F Page 224

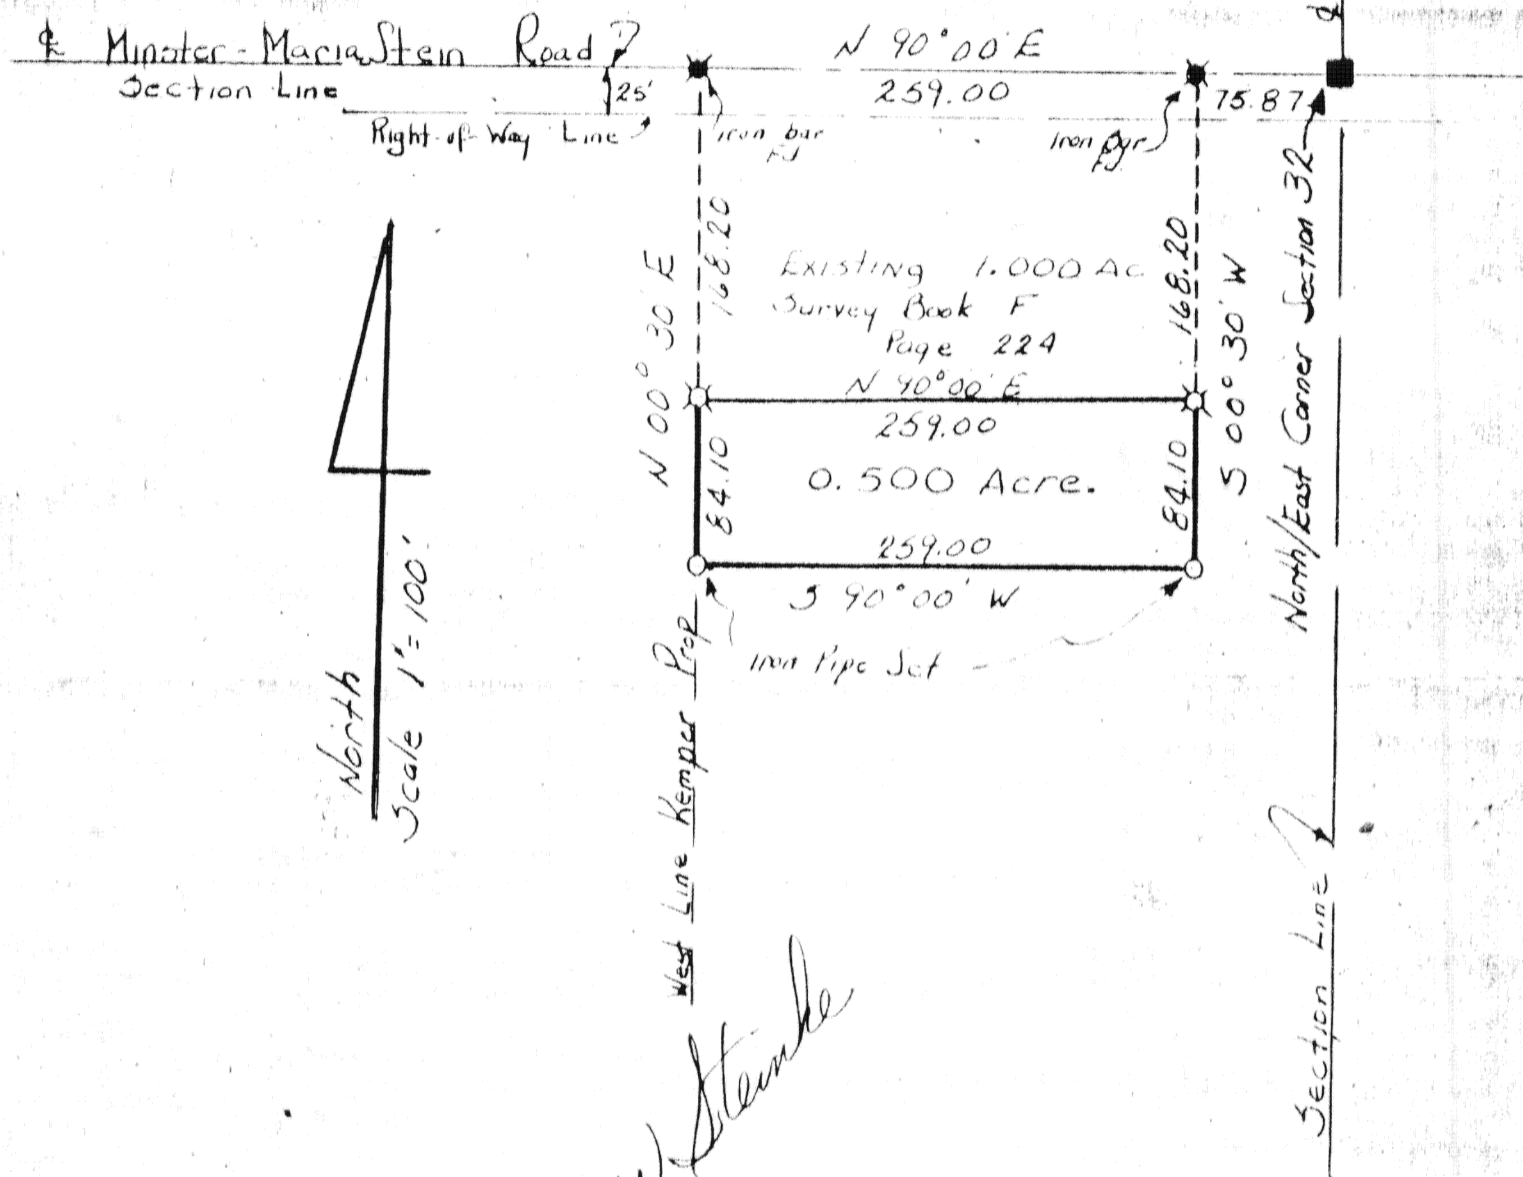

Thomas W. Steinke

Date: 10/84

File # 82-1197

Prepared By

Thomas W. Steinke

Registered Surveyor # 6177

plat shows
S 00° 30' W
but decimpts
shows
S 00° 30' W

254
184

G-384.

Being 0.5000 Acre located in the east half of Section 32, Town 7-S, Range 4-E, Jackson Township, Auglaize County, Ohio and being further described as follows:

Commencing at a monument box located at the north-east corner of Section 32, said point being the centerline intersection of Tri-Township and Minster-Maria Stein Roads.

Thence South $90^{\circ} 00'$ West to along the centerline of Minster-Maria-Stein Road and the north line of Section 32, a distance of 75.87 feet to an iron bar.

Thence South $00^{\circ} 30'$ West to, a distance of 168.20 feet to an iron pipe and the PLACE OF BEGINNING for the parcel herein described.

Thence continuing South $00^{\circ} 30'$ West, a distance of 84.10 feet to an iron pipe.

Thence South $90^{\circ} 00'$ West, a distance of 259.00 feet to an iron pipe.

Thence North $00^{\circ} 30'$ East, a distance of 84.10 feet to an iron pipe.

Thence North $90^{\circ} 00'$ East, a distance of 259.00 feet to the Place of beginning.

Containing in all 0.5000 Acres