


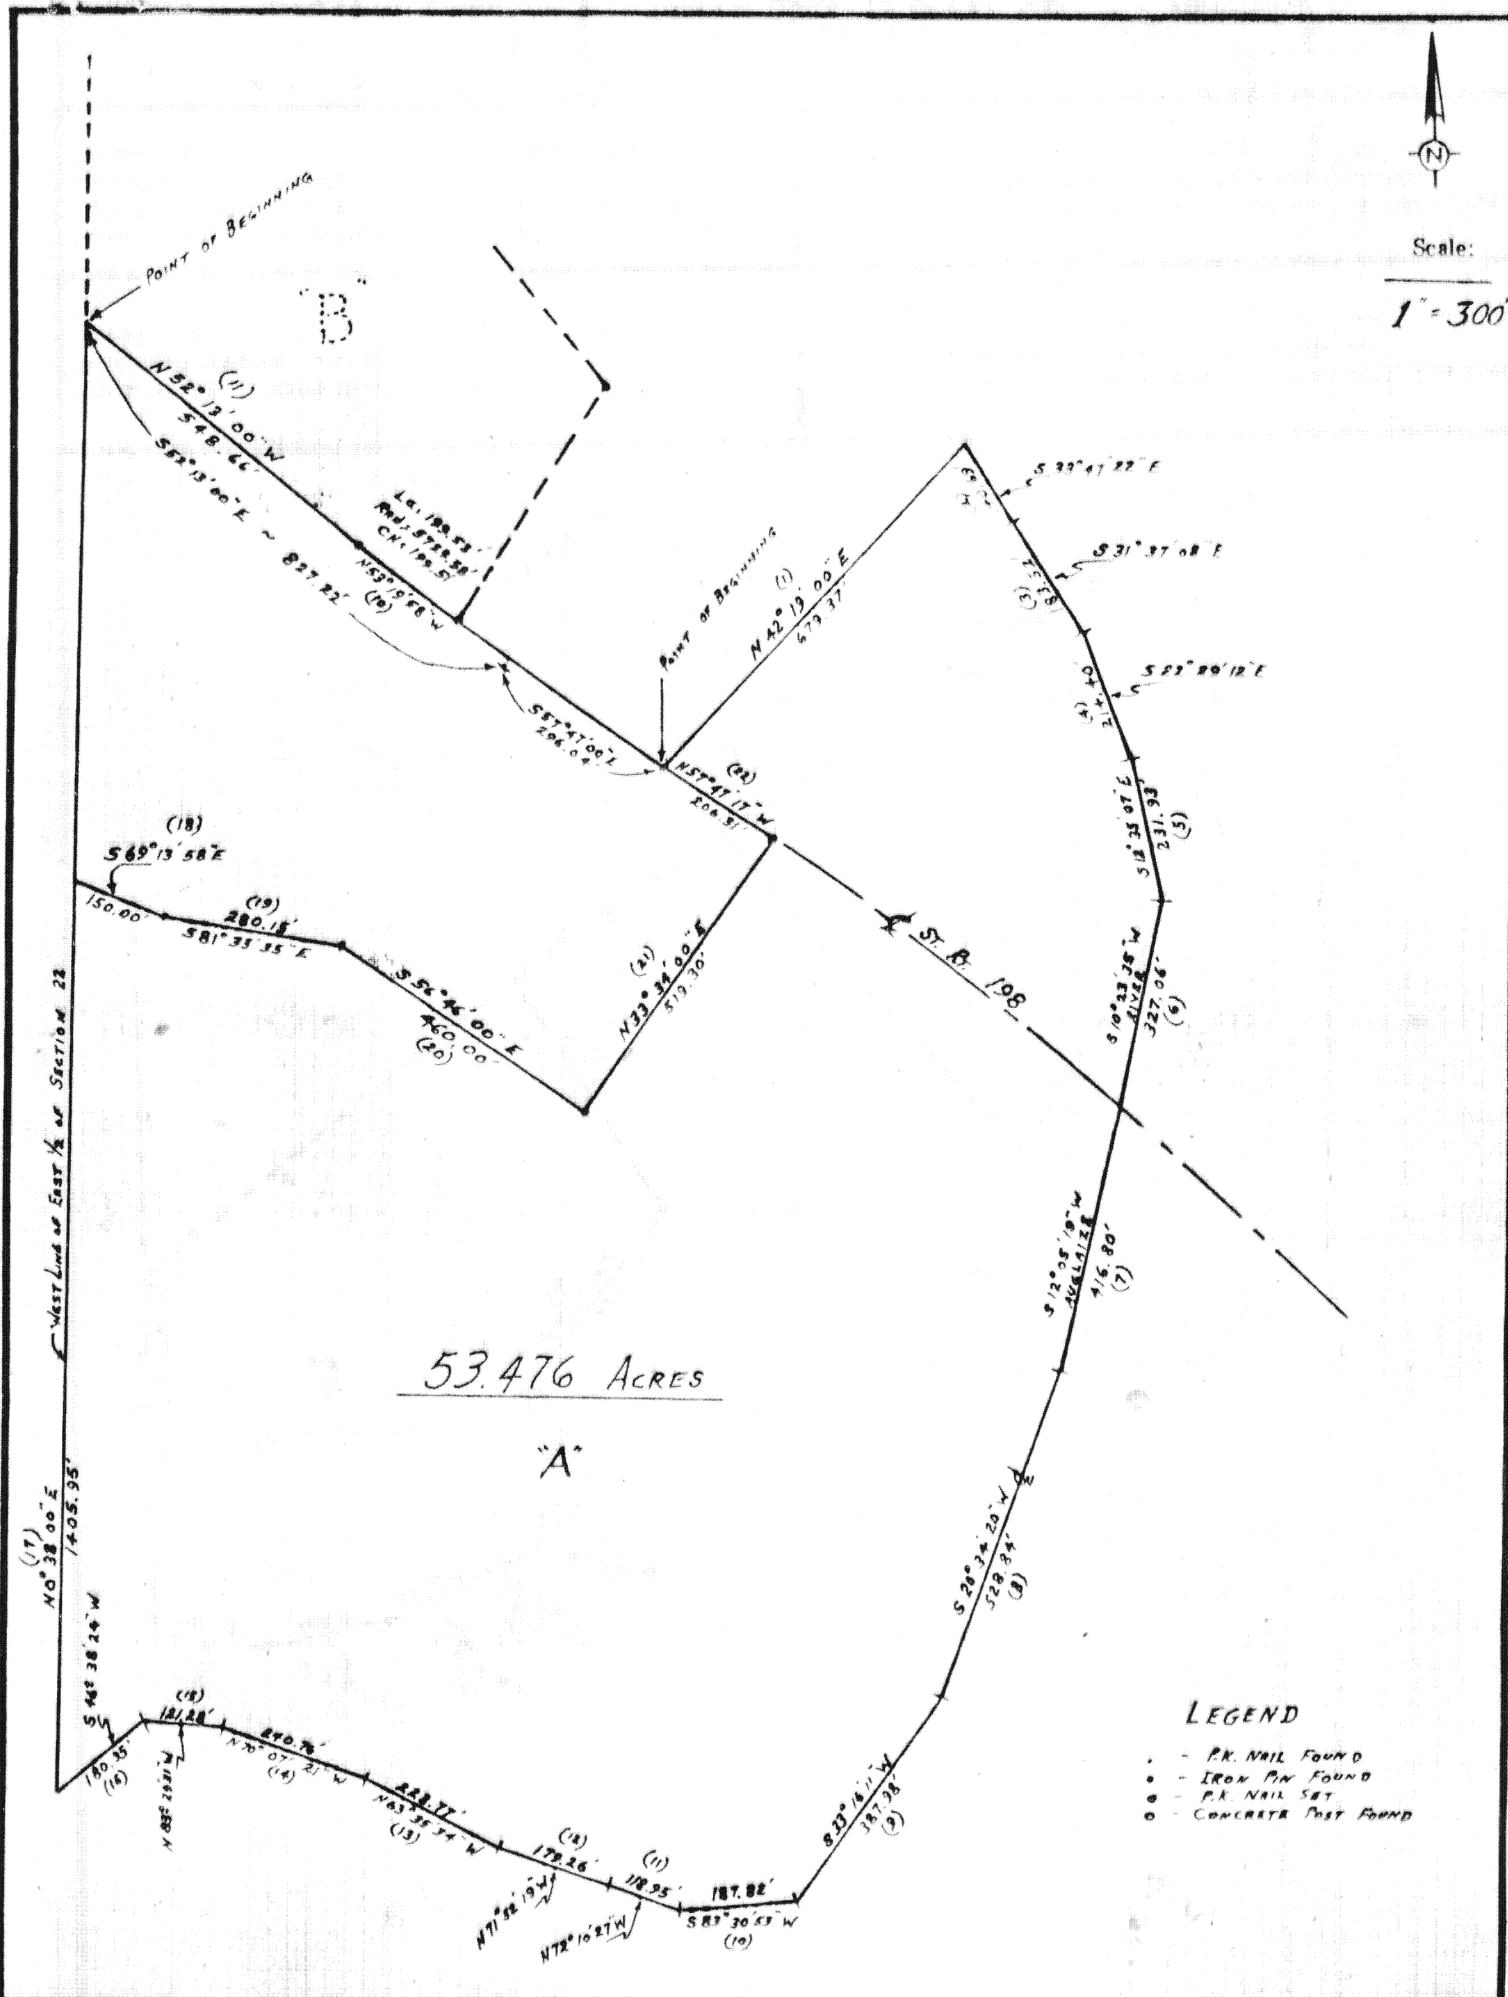

Signature by a representative of the County Health Dept. denotes compliance with Health Regulations.

Signed: _____ Date _____

Signature by a representative of the Auglaize County Regional Planning Commission denotes approval of this plat.

Signed: _____ Date _____

Signature by a representative of City with 3 mile limit jurisdiction or Twp. Trustees or Village with zoning jurisdiction denotes approval of this plat. Signed: _____

for political S. D. of: _____ Date _____

Signature by a representative of the County Engineer's Dept. denotes that this plat meets tax map plat requirements.

Signed: _____ Date _____

SURVEY BY
SHELDON & ASSOC. INC.

ROBERT E. CHAMBERS
#6081

Client _____
County AUGLAIZE Twp. LOGAN Sec. 22
Drawn by HOBBS (5-26-89) Scale 1" = 300' Drwg. No. _____
Checked by _____ Date FEB. 21, 1989
Sheet 1 of 2 6415 (T 4 S; R 5 E)