


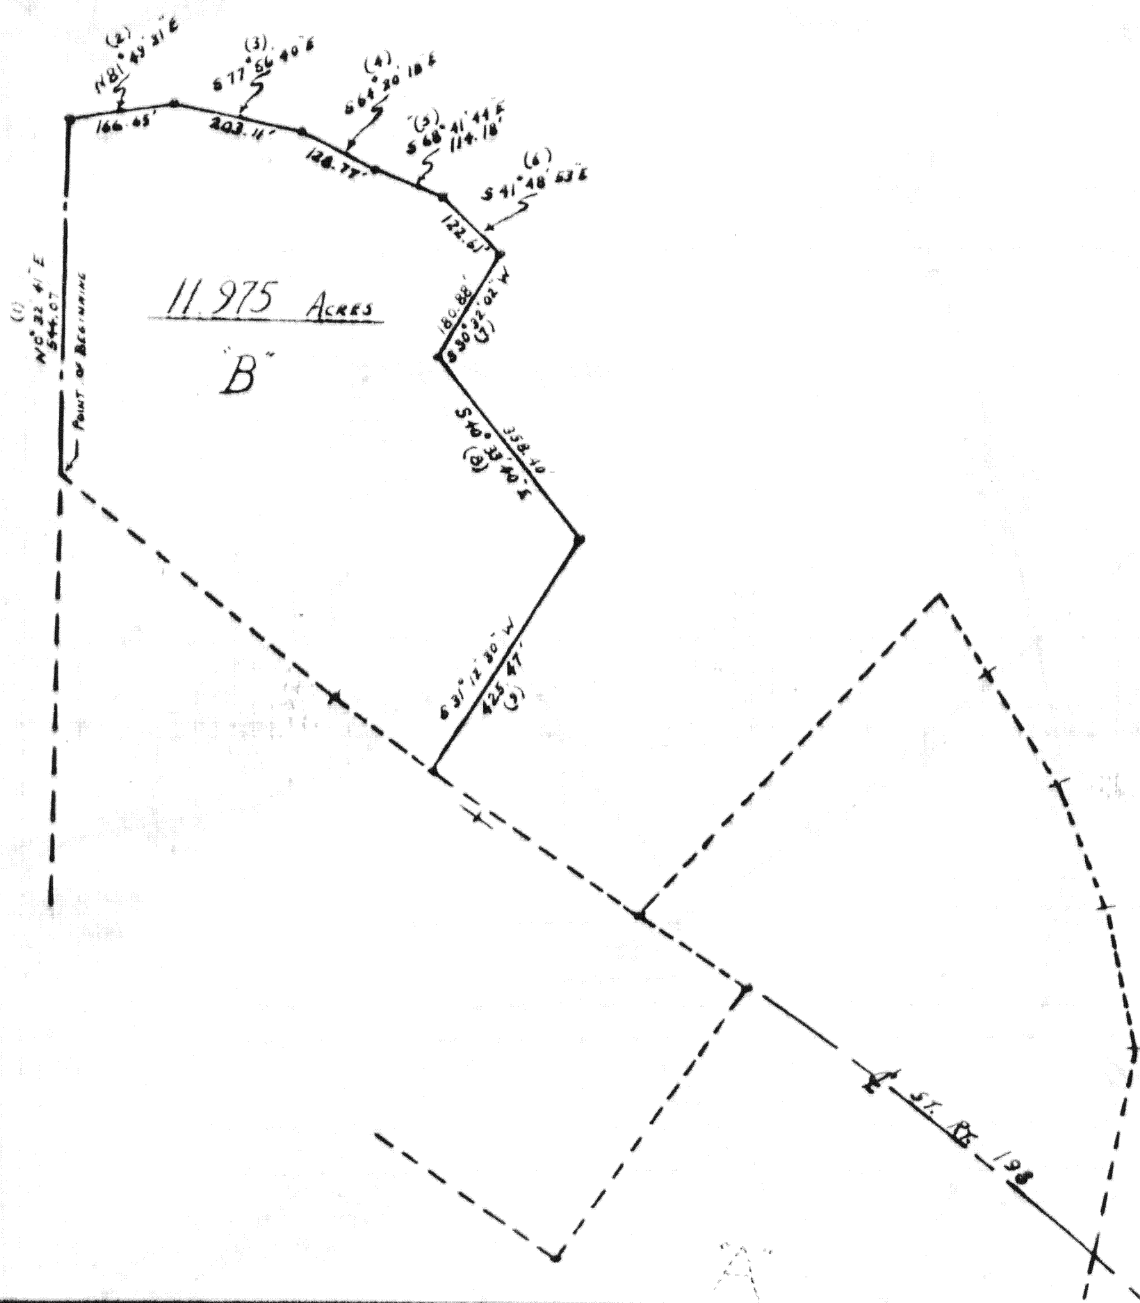

Scale:

1" = 300'



Signature by a representative of the County Health Dept.
denotes compliance with Health Regulations.
Signed: _____ Date _____

Signature by a representative of the Auglaize County Regional
Planning Commission denotes approval of this plat.
Signed: _____ Date _____

Signature by a representative of City with 3 mile limit juris-
diction or Twp. Trustees or Village with zoning jurisdiction
denotes approval of this plat. Signed: _____
for political S. D. of: _____ Date _____

Signature by a representative of the County Engineer's Dept.
denotes that this plat meets tax map plat requirements.
Signed: _____ Date _____

SURVEY BY
SHELDON & ASSOC. INC.

ROBERT E. CHAMBER
#6081

Client
County AUGLAIZE Twp. LOGAN Sec. 22
Drawn by HOBBS (5-26-83) Scale 1" = 300' Drwg. No. _____
Checked by _____ Date FEB. 21, 1983
Sheet 2 of 2 64146416 (T 4 S; R 5 E)