


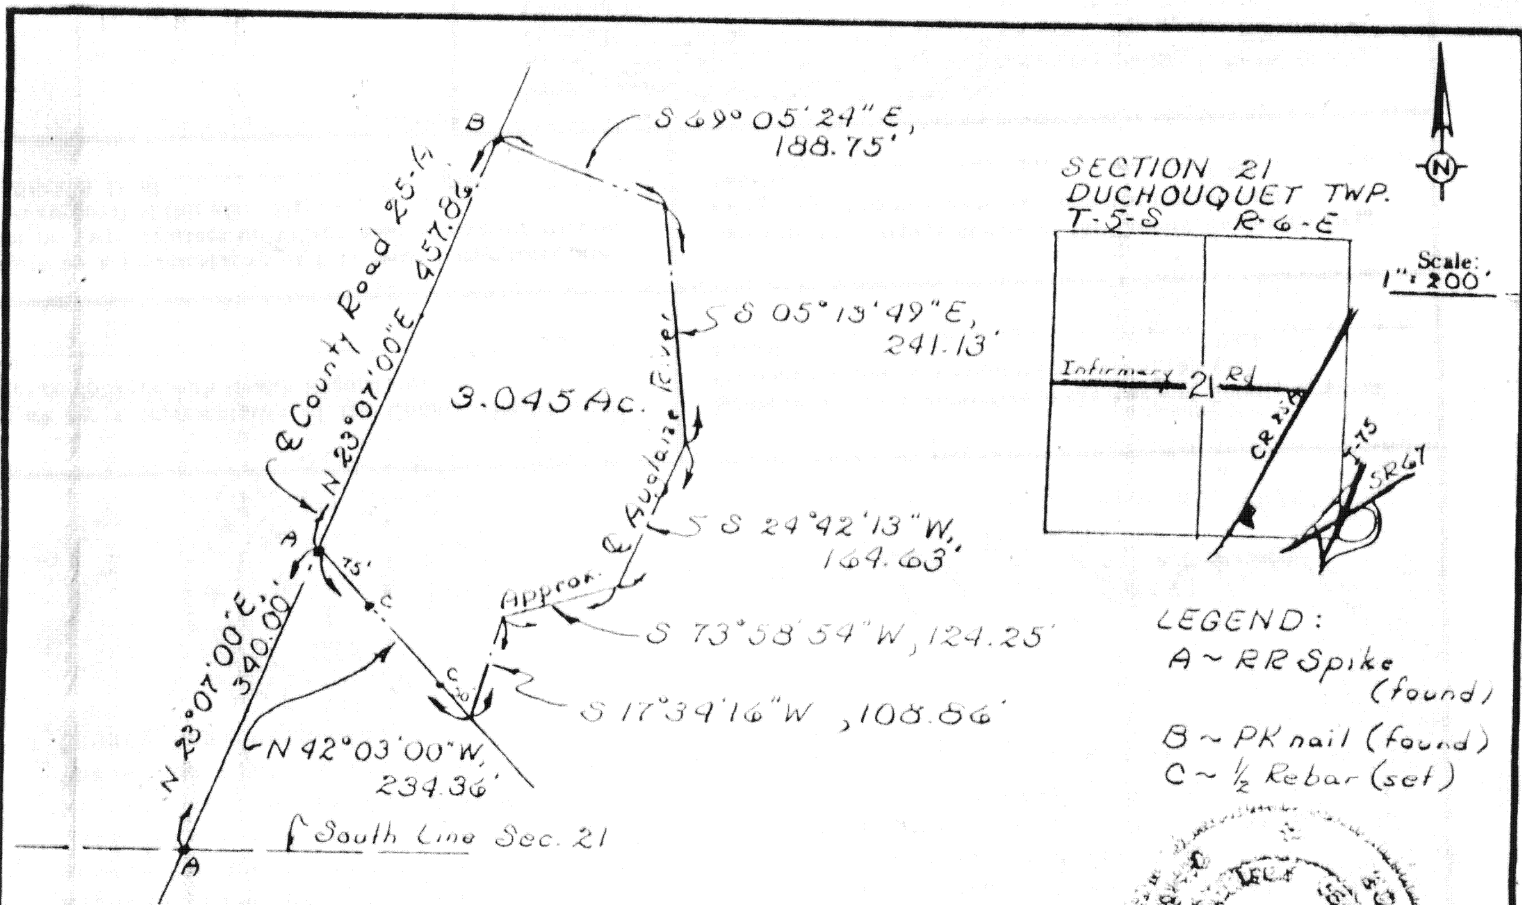

DESCRIPTION

Being a parcel of land situate in part of the south half of the Southeast quarter of Section 21, T-5-S, R-6-E, Duchouquet Township, Auglaize County, Ohio and more particularly described as follows:

Commencing at a railroad spike found at the intersection of the centerline of County Road No. 25-A (CR 25A) and the south line of said Section 21; thence N 23°07'00" E along the centerline of said County Road 25-A, 340.00 feet to a railroad spike found and the PLACE OF BEGINNING thence continuing N 23°07'00" E with said centerline of said County 25-A, 457.86 feet to a PK nail found; thence S 69°05'24" E, 188.75 feet to a point in the centerline of the Auglaize River; thence southwesterly with the centerline of the Auglaize River the following four courses that approximately defined the meanderings of said centerline: S 05°13'49" E, 241.13 feet; S 24°42'13" W, 164.63 feet; S 73°58'54" W, 124.25 feet; S 17°34'16" W, 108.86 feet to a point; thence N 42°03'00" W (passing through an iron pin set on the west bank of said Auglaize River at 50.00 feet), 234.36 feet to the PLACE OF BEGINNING containing 3.045 acres more or less and subject to all highways and other legal easements of record.

Signature by a representative of the County Health Dept. denotes compliance with Health Regulations. Signed: _____ Date _____	Signature by a representative of the Auglaize County Regional Planning Commission denotes approval of this plat. Signed: _____ Date _____
Signature by a representative of City with 3 mile limit jurisdiction or Twp. Trustees or Village with zoning jurisdiction denotes approval of this plat. Signed: _____ Date _____ for political S. D. of: _____	Signature by a representative of the County Engineer's Dept. denotes that this plat meets tax map plat requirements. Signed: _____ Date _____

Client <u>Albert E. & Ruth A. Grandstaff</u> County <u>Auglaize</u> Twp. <u>Duchouquet</u> Sec. <u>21</u> Drawn by <u>RDM</u> Scale <u>1" = 200'</u> Drwg. No. _____ Checked by <u>rdm</u> Date _____ Sheet <u>1</u> of <u>1</u>	<u>6446</u> (T-5-S; R-6-E)
--	----------------------------